

CITY OF VINELAND

March 26, 2014

REPORT TO: THE MAYOR AND COUNCIL


**RE: Street Lighting Recommendation
April 2014**

Dear Mayor and Members of Council:

Submitted to you herewith is a request for street lighting improvements which is ready for your approval. A copy of the recommendation of the City of Vineland Electric Utility with respect to this request, along with a copy of the drawing identifying the area in question, is attached for your review.

Should you have any questions pertaining to this matter, please do not hesitate to contact this office.

Respectfully submitted,

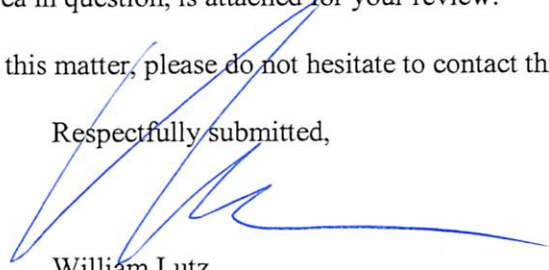

William Lutz
Business Administrator

/rl

Encls.

cc: Joseph Isabella
Roxanne Tosto

Approved:



Mayor

4/15/14
Date

CITY OF VINELAND

STREET LIGHTING RECOMMENDATION

April 2014

REQUEST

1. 694 N. Main Road
Drawing No. VMEU-2817

RECOMMENDATION

Install one (1) additional 70w cobra head street light on existing utility pole.

MEMORANDUM

March 18, 2014

TO: WILLIAM E. LUTZ, BUSINESS ADMINISTRATOR
FROM: JOSEPH A. ISABELLA, DIRECTOR OF MUNICIPAL UTILITIES
SUBJECT: STREET LIGHT SURVEY



The area mentioned below has been investigated for the possibility of installing additional street lights or for the possibility of upgrading existing street lights:

Name: Kameran Samedov
Address: Area of Woodcrest Dr.
Mailing Address: 694 N. Main Rd.
Vineland, NJ 08360
Telephone: 856-507-1818

The following has been recommended by the Vineland Municipal Electric Utility:

Proposed installation of one (1) additional 70W SV cobra head street light on existing utility pole.

This recommendation is illustrated on the Vineland Municipal Electric Utility Drawing No. VMEU-2817 which is attached.

JAI:djb

Attachments

VINELAND MUNICIPAL ELECTRIC UTILITY
VINELAND, NEW JERSEY 08360

STREET LIGHT REQUEST

RECEIVED
MAR 18 2014
V.M.U.
DIRECTOR

DATE: March 12, 2014

TO: John T. Boyle, Jr.

RE: Survey at : Area of Woodcrest Dr.

NAME: Kameran Samedov

ADDRESS: 694 N. Main Rd.
856-507-1818

The preceding mentioned location must be checked to conclude the possibility of installing additional lighting. Please respond to this request in the space provided below by _____

Yours truly,

Joseph Isabella
Director


DATE: March 12, 2014

LIGHTING REQUEST IS: APPROVED: X

DISAPPROVED: _____ (if disapproved, state reason for action below)

Proposed: Install one (1) additional 70w SV cobra head street light on existing utility pole.


Yours truly,

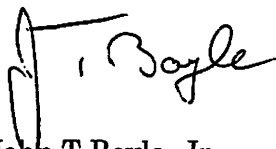



Attachments: DWG.#VMEU-2817

Approved by :

John T.Boyle, Jr.
Superintendent of Distribution

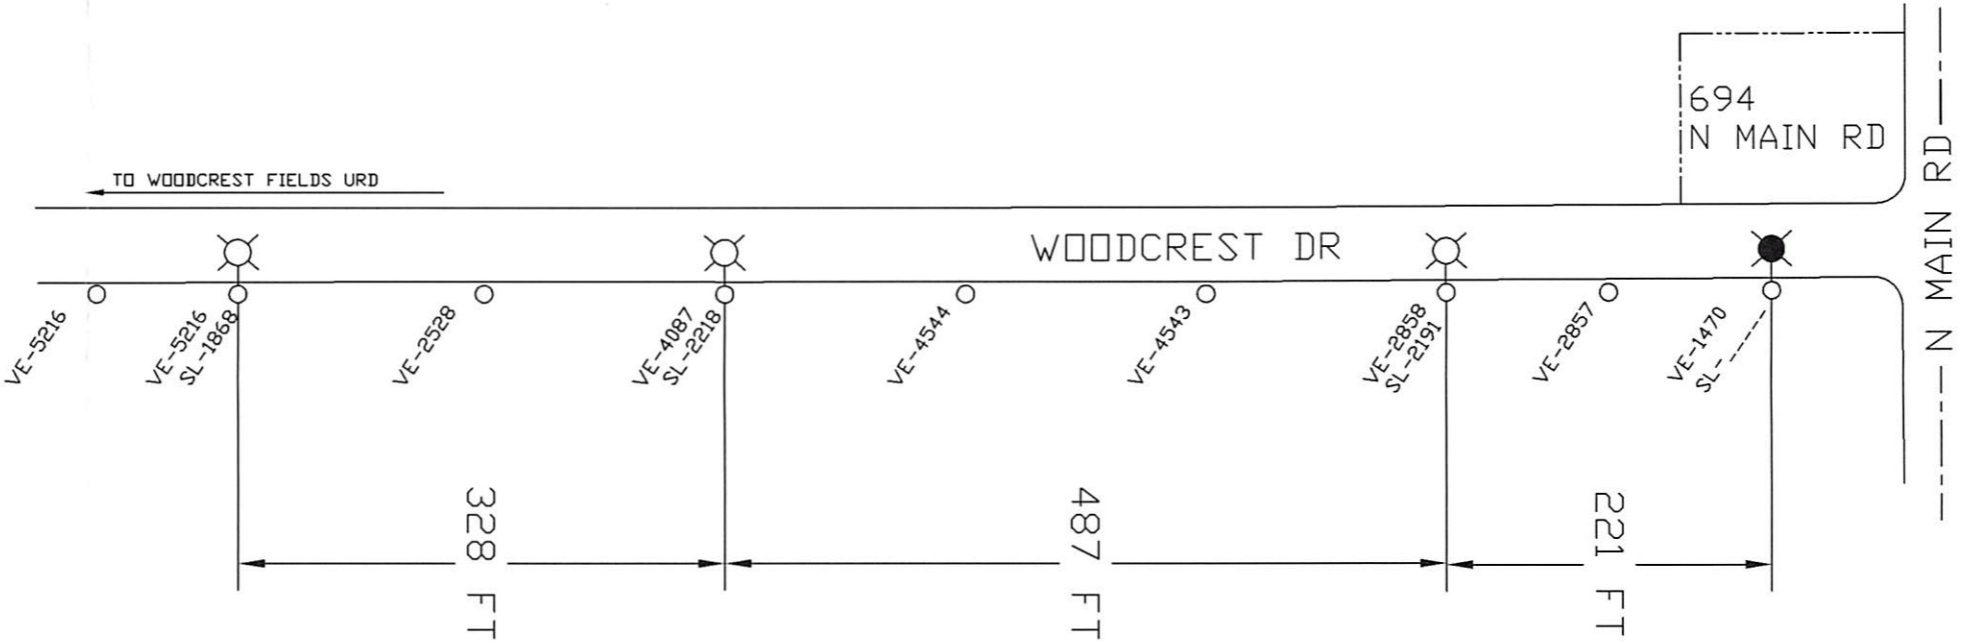

KEY:

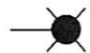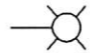-  INSTALL ONE (1) ADDITIONAL 70W SV COBRA HD. ST. LT. ON EXISTING UTILITY POLE.
-  EXISTING ST. LT. TO REMAIN AS IS.

**PROPOSED STREET LIGHT REVISION
AREA OF WOODCREST DR**

**VINELAND MUNICIPAL ELECTRIC UTILITY
VINELAND, NEW JERSEY**

DRAWN: BL	VAULT # F-3-C
DATE: 3/12/2014	DRAWING # VMEU-2817
SCALE: NTS	CHECKED: