



June 4, 2014

REPORT TO: THE MAYOR AND COUNCIL

**RE: Street Lighting Recommendation  
June 2014**

Dear Mayor and Members of Council:

Submitted to you herewith is a request for street lighting improvements which is ready for your approval. A copy of the recommendation of the City of Vineland Electric Utility with respect to this request, along with a copy of the drawing identifying the area in question, is attached for your review.

Should you have any questions pertaining to this matter, please do not hesitate to contact this office.

Respectfully submitted,

William Lutz  
Business Administrator

/rl  
Encls.

cc: Joseph Isabella  
Roxanne Tosto

Approved:

  
\_\_\_\_\_  
Mayor

6/17/14

\_\_\_\_\_  
Date

## CITY OF VINELAND

### STREET LIGHTING RECOMMENDATION

June 2014

#### REQUEST

1. Area of S. Orchard Road  
(Between E. Landis Ave. & Woodlawn Ave.)  
Drawing No. VMEU-2818

#### RECOMMENDATION

Install two (2) additional 70W (5,300LU) SV street lights on existing utility poles and upgrade three (3) 100W (3,500LU) MV street lights to 70W (5,300LU) SV.



**MEMORANDUM**

**May 28, 2014**

**TO:** WILLIAM E. LUTZ, BUSINESS ADMINISTRATOR  
**FROM:** JOSEPH A. ISABELLA, DIRECTOR OF MUNICIPAL UTILITIES  
**SUBJECT:** STREET LIGHT SURVEY

The area mentioned below has been investigated for the possibility of installing additional street lights or for the possibility of upgrading existing street lights:

**Name:** Officer Louis Rivera  
**Address:** Area of S. Orchard Rd.  
(Between E. Landis Ave. & Woodlawn Ave.)  
**Mailing Address:** 111 N. Sixth St. (VPD)  
Vineland, NJ 08360  
**Telephone:** 856-691-4111 x 4059

The following has been recommended by the Vineland Municipal Electric Utility:

Installation of two (2) additional 70W (5,300LU) SV street lights on existing utility poles and upgrading of three (3) 100W (3,500LU) MV street lights to 70W (5,300LU) SV.


This recommendation is illustrated on the Vineland Municipal Electric Utility Drawing No. VMEU-2818 which is attached.

JAI:djb

Attachments

VINELAND MUNICIPAL ELECTRIC UTILITY  
VINELAND, NEW JERSEY 08360

STREET LIGHT REQUEST

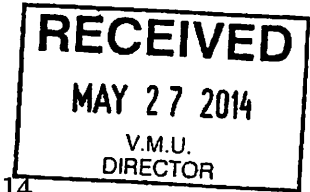

DATE: May 22, 2014

TO: John T. Boyle, Jr.

RE: Survey at : Area of S. Orchard Rd.      NAME: Ofc Louis Rivera  
(Between E. Landis Ave. & Woodlawn Ave.)

ADDRESS: 111 N. Sixth ST. (VPD)  
856-691-4111 x4059

The preceding mentioned location must be checked to conclude the possibility of installing additional lighting. Please respond to this request in the space provided below by \_\_\_\_\_

Yours truly,

Joseph Isabella  
Director

DATE: May 22, 2014


LIGHTING REQUEST IS:      APPROVED:          X      
DISAPPROVED:      \_\_\_\_\_ (if disapproved , state reason for action below)

Proposed: Install two (2) additional 70W (5,300LU) SV street lights on existing utility poles and upgrade three (3) 100W (3,500LU) MV street lights to 70W (5,300LU) SV.




Yours truly,

Attachments: DWG.#VMEU-2818

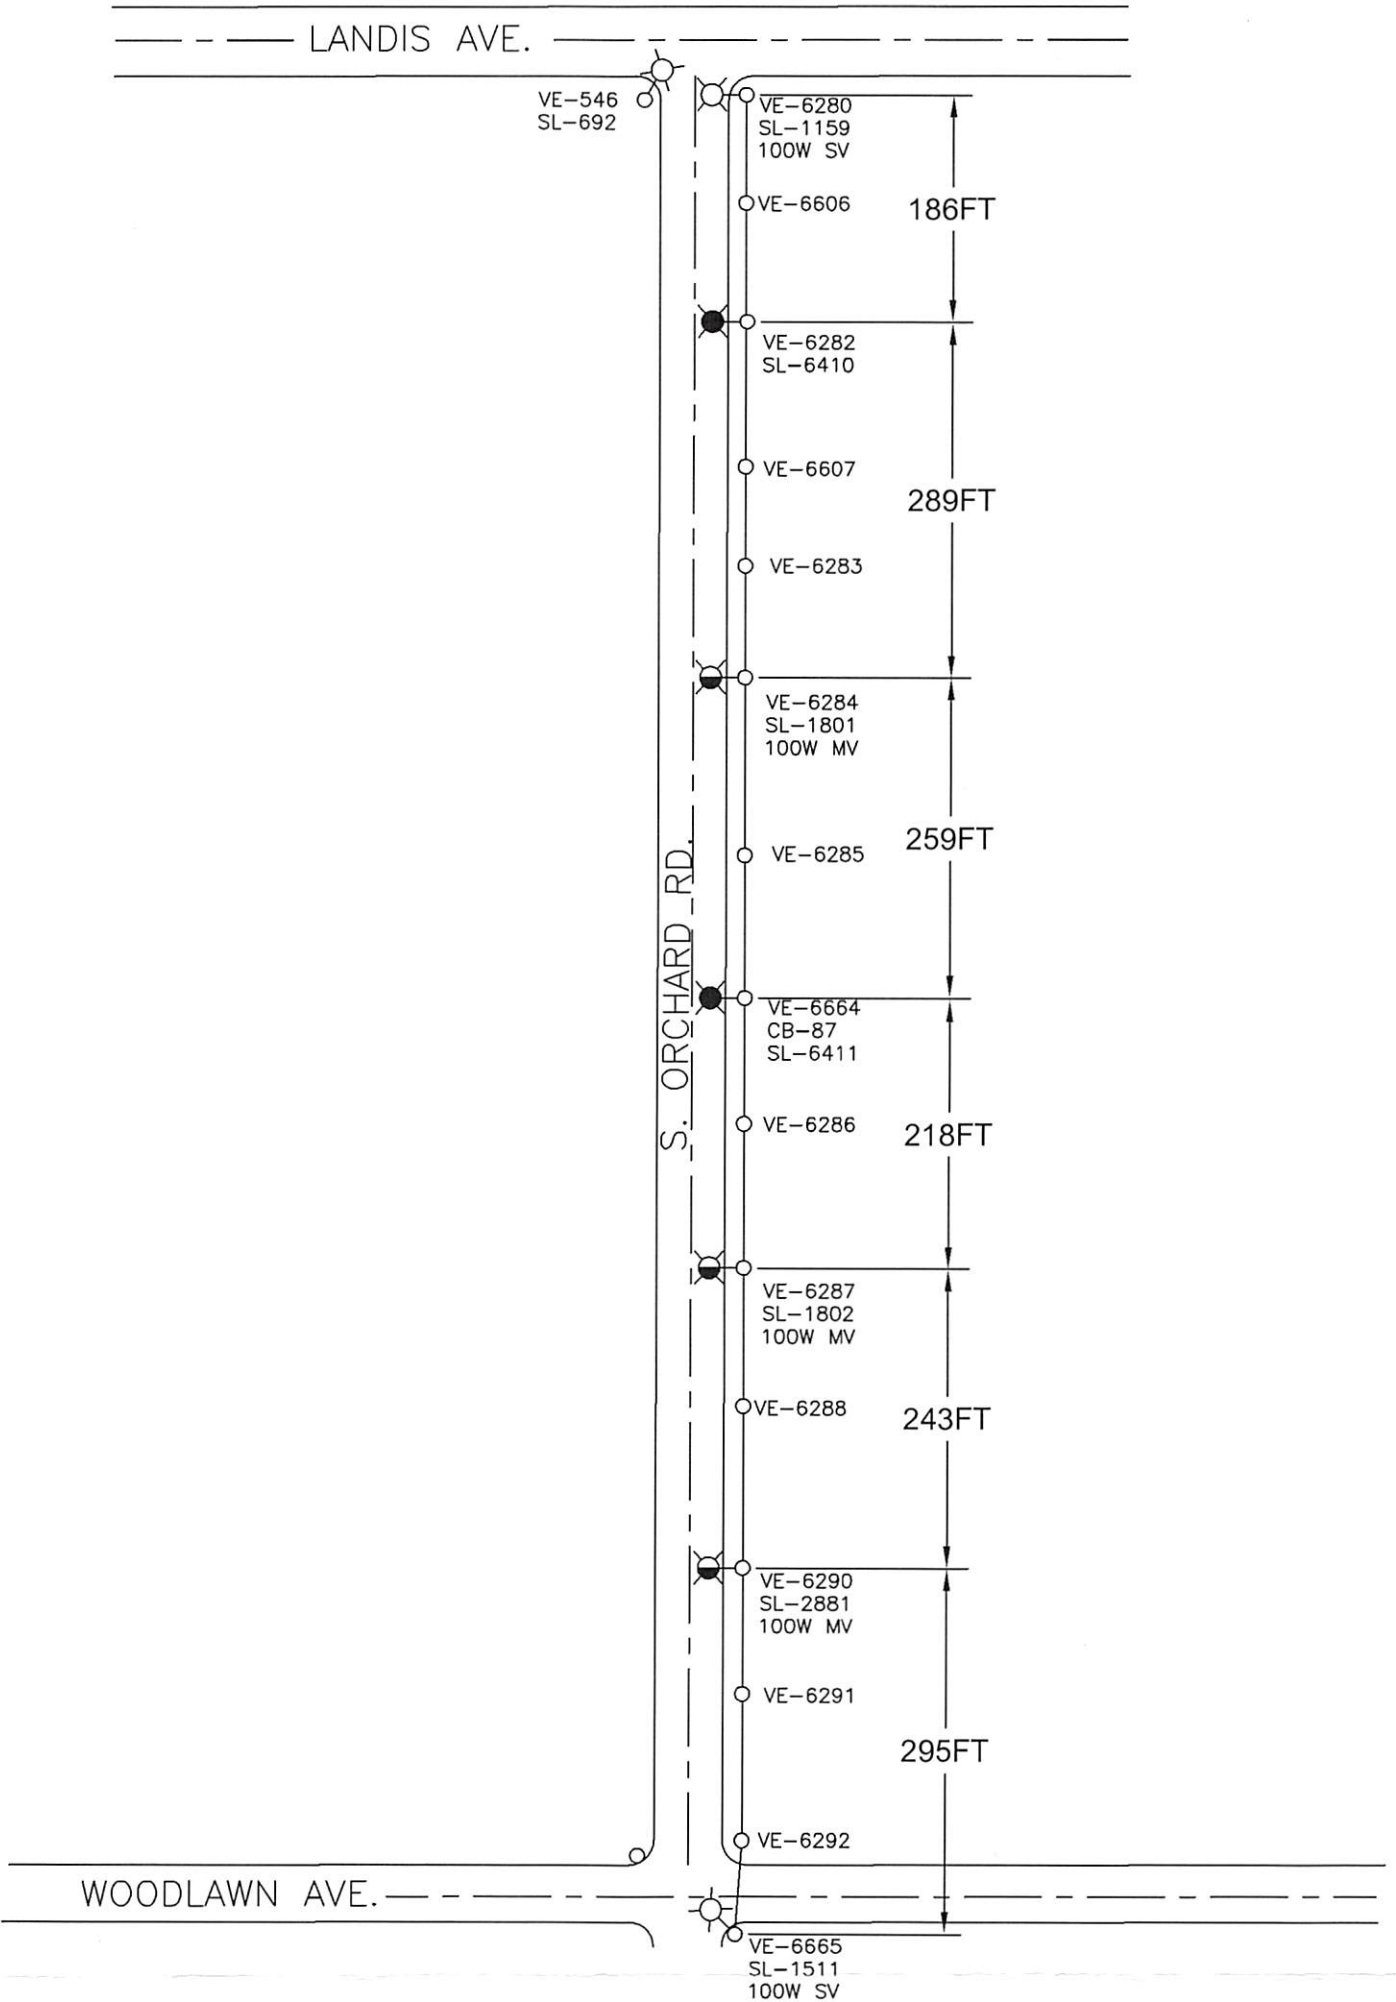Approved by : John T.Boyle, Jr.  
Superintendent of Distribution



KEY:

-  INSTALL TWO (2) ADDITIONAL 70W SV COBRA HD. ST. LTS. ON EXISTING UTILITY POLES.
-  UPGRADE THREE (3) EXISTING 100W MV ST. LTS. TO 70W SV.
-  EXISTING ST. LT. TO REMAIN AS IS.

|   |                     |
|---|---------------------|
| <b>PROPOSED STREET LIGHT REVISION<br/>S ORCHARD RD</b>              |                     |
| <b>VINELAND MUNICIPAL ELECTRIC UTILITY<br/>VINELAND, NEW JERSEY</b> |                     |
| DRAWN: JMR  | VAULT # F-3-C       |
| DATE: 5/22/2014   | DRAWING # VMEU-2818 |
| SCALE: NTS  | CHECKED:            |