



February 18, 2015

REPORT TO: THE MAYOR AND COUNCIL

**RE: Street Lighting Recommendation
February 2015**

Dear Mayor and Members of Council:

Submitted to you herewith is a request for street lighting improvements which is ready for your approval. Copy of the recommendation of the City of Vineland Electric Utility with respect to this request, along with copy of the drawing identifying the area in question, is attached for your review.

Should you have any questions pertaining to this matter, please do not hesitate to contact this office.

Respectfully submitted,

A handwritten signature in blue ink, appearing to read "Robert Dickenson".

Robert Dickenson
Assistant Business Administrator

/r/

Encls.

cc: Joseph Isabella
Roxanne Tosto

Approved:

A large, stylized handwritten signature in black ink, likely belonging to the Mayor.

Mayor

2/18/15
Date

CITY OF VINELAND

STREET LIGHTING RECOMMENDATIONS

FEBRUARY 2015

REQUEST

1. Area of W. Garden Road
Drawing No. VMEU-2820

RECOMMENDATION

Upgrade seven (7) existing street lights to LED, and installation of fifteen (15) additional LED street lights on existing utility poles.

MEMORANDUM

February 13, 2015



Handwritten initials "BN" inside a hand-drawn circle.

TO: ROBERT E. DICKENSON, JR.
ASSISTANT BUSINESS ADMINISTRATOR

FROM: JOSEPH A. ISABELLA
DIRECTOR OF MUNICIPAL UTILITIES

A handwritten signature in blue ink, appearing to be "Joseph A. Isabella".

SUBJECT: STREET LIGHT SURVEY

The area mentioned below has been investigated for the possibility of installing additional street lights or for the possibility of upgrading existing street lights:

Name: Sandra Forosisky
Address: Area of W. Garden Road
Between Rt. 55 & N. Delsea Drive
Industrial Park Access
Vineland, NJ 08360
Telephone: 856-794-4000, Ext. 4623

The following has been recommended by the Vineland Municipal Electric Utility:


Upgrading of seven (7) existing street lights to LED, and installation of fifteen (15) additional LED street lights on existing utility poles.

This recommendation is illustrated on the Vineland Municipal Electric Utility Drawing No. VMEU-2820 which is attached.

JAI:djb

Attachments

VINELAND MUNICIPAL ELECTRIC UTILITY
VINELAND, NEW JERSEY 08360

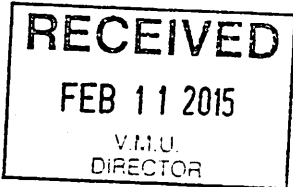

STREET LIGHT REQUEST

DATE: February 6, 2015

TO: John T. Boyle, Jr.

RE: Survey at : Area of W Garden Rd
between Rt 55 & N Delsea Dr
(Industrial park access)

Sandra Forosisky (Director)
NAME: Economic & Ind. Development
ADDRESS: 640 E. Wood St. Vineland, NJ
Tel:794-4000 X4623

The preceding mentioned location must be checked to conclude the possibility of installing additional lighting. Please respond to this request in the space provided below by _____

Yours truly,

Joseph Isabella
Director

DATE: February 6, 2015

LIGHTING REQUEST IS: APPROVED: ✓

DISAPPROVED: _____ (if disapproved , state reason for action below)

Proposed: Upgrade seven (7) existing st lts to LED, and Install fifteen (15) additional LED st lts on existing utility poles. See attached drawing.

Yours truly,



Attachments: DWG.#VMEU-2820

Approved by : John T.Boyle, Jr.
Superintendent of Distribution

Go Back to Agenda

N DELSEA DR

MATCH LINE ABOVE

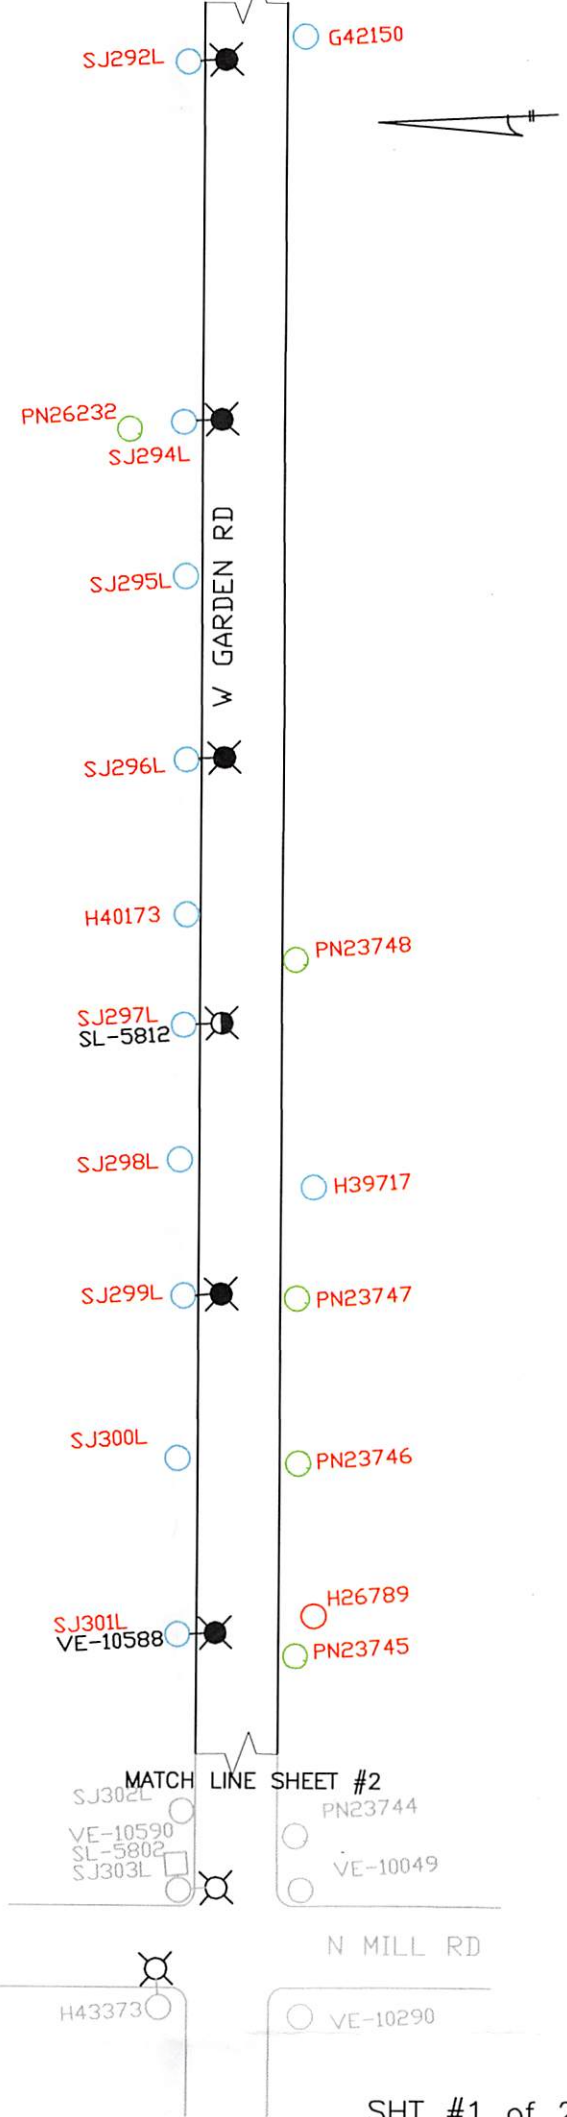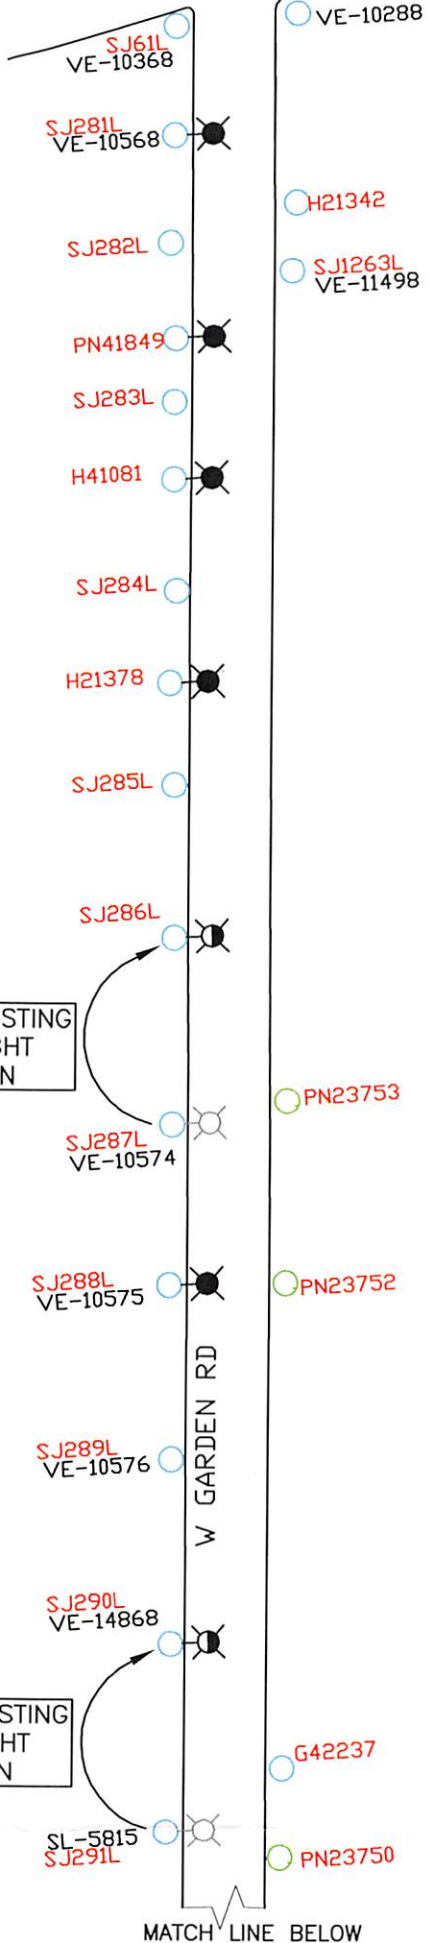

SHT #1 of 2

PROPOSED STREET LIGHT REVISION AREA OF W. GARDEN RD.

**VINELAND MUNICIPAL ELECTRIC UTILITY
VINELAND, NEW JERSEY**

DRAWN: MAB	VAULT #
DATE: 2-6-2015	DRAWING # VMEU-2820
SCALE: NTS	CHECKED:

KEY	
	REPLACE (3) EXISTING SL W/ (3) 72W LED SL
	INSTALL (10) 72W LED SL