



January 19, 2016

REPORT TO: MAYOR AND COUNCIL

**RE: Street Lighting Recommendations
January 2016**

Dear Mayor and Members of Council:

Submitted to you herewith are requests for street lighting improvements which are ready for your approval. Copies of the recommendations of the City of Vineland Electric Utility with respect to these requests, along with copies of the drawings identifying the areas in question, are attached for your review.

Should you have any questions pertaining to this matter, please do not hesitate to contact this office.

Respectfully submitted,

A handwritten signature in black ink, appearing to read "Robert E. Dickenson, Jr.", written over a horizontal line.

Robert E. Dickenson, Jr.
Assistant Business Administrator

/rl
Encls.

cc: Joseph Isabella
Jackie Muccirelli

Approved:

A handwritten signature in black ink, appearing to read "Robert Isabella", written over a horizontal line.

Mayor

1/19/16
Date



STREET LIGHTING RECOMMENDATIONS

January 2016

REQUEST

RECOMMENDATION

1. Sharp Road
Installation of five (5) additional 54W LED street lights on existing utility poles, upgrade of one (1) existing 70W SV street light to 70W LED, and the relocation of one (1) existing 60W LED street light.

2. E. Chestnut Avenue
(S. Brewster Road east to South Lincoln Avenue)
Installation of seven (7) additional 74W LED street lights and one (1) additional 106W LED street light on existing utility poles. Also, upgrading seven (7) existing street lights to 74W LED and upgrading nine (9) existing street lights to 106W LED, with the relocation of one (1) light.

3. Dante Avenue
(Between Lincoln Ave & Brookfield Street)
Installation of nine (9) additional street lights, six (6) 72W LED and three (3) 106W LED street lights on existing utility poles; upgrading of six (6) existing HPS street lights, four (4) street lights to 72W LED and two (2) street lights to 106W LED.

4. Dante Avenue
(Between Brookfield Street & Ferrari Drive)
Installation of four (4) additional 72W LED street lights on existing utility poles; upgrading of eight (8) existing HPS street lights, six (6) street lights to 72W LED, and two (2) street lights to 106W LED.



MEMORANDUM

December 15, 2015

TO: ROBERT E. DICKENSON, JR.
ASSISTANT BUSINESS ADMINISTRATOR

A handwritten signature in blue ink, appearing to be "R. Dickenson", written over the name of the recipient.

FROM: JOSEPH A. ISABELLA
DIRECTOR OF MUNICIPAL UTILITIES

A handwritten signature in blue ink, appearing to be "J. Isabella", written over the name of the sender.

SUBJECT: STREET LIGHT SURVEY

The area mentioned below has been investigated for the possibility of installing additional street lights or for the possibility of upgrading existing street lights:

Name: Robert E. Dickenson, Jr.
Address: Sharp Road
Vineland, NJ 08360
Telephone: 856-794-4000, Ext. 4602

The following has been recommended by the Vineland Municipal Electric Utility:


Installation of five (5) additional 54W LED street lights on existing utility poles, upgrade of one (1) existing 70W SV street light to 70W LED, and the relocation of one (1) existing 60W LED street light.

This recommendation is illustrated on the Vineland Municipal Electric Utility Drawing No. VMEU-2825 which is attached.

JAI:djb

Attachments

VINELAND MUNICIPAL ELECTRIC UTILITY
VINELAND, NEW JERSEY 08360

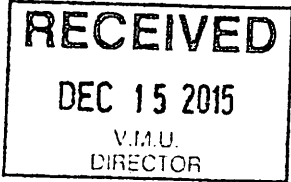

STREET LIGHT REQUEST

DATE: December 10, 2015

TO: John T. Boyle, Jr.

REQUESTED BY:

RE: Survey at : Sharp Road

NAME: Bob Dickenson, Asst. Bus. Admin.

ADDRESS: 640 E WOOD ST
856-794-4000 X-4602

The preceding mentioned location must be checked to conclude the possibility of installing additional lighting. Please respond to this request in the space provided below by _____

Yours truly,

Joseph Isabella
Director

DATE: December 10, 2015



LIGHTING REQUEST IS: APPROVED: X
DISAPPROVED: _____ (if disapproved , state
reason for action below)

Proposed: Install five (5) additional 54w LED st. lts. on existing utility poles, upgrade one (1) existing 70w SV st. lt. to 70w LED & relocate one (1) existing 60w LED st. lt. per attached drawing.

Yours truly,

Attachments: DWG.#VMEU-2825

Approved by : John T.Boyle, Jr.
Superintendent of Distribution

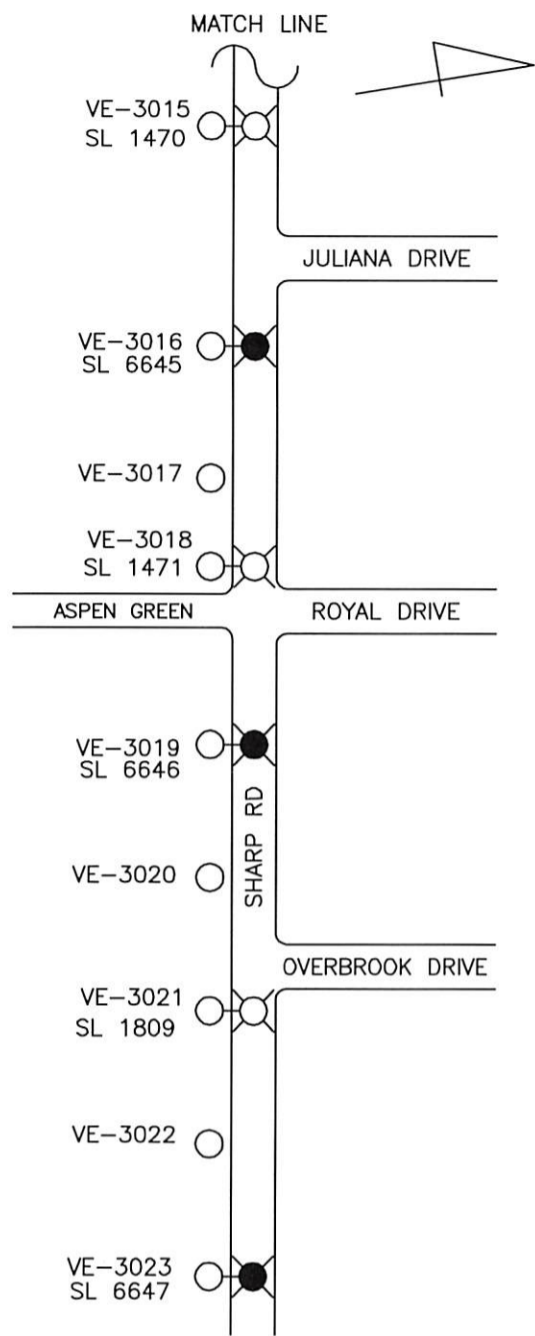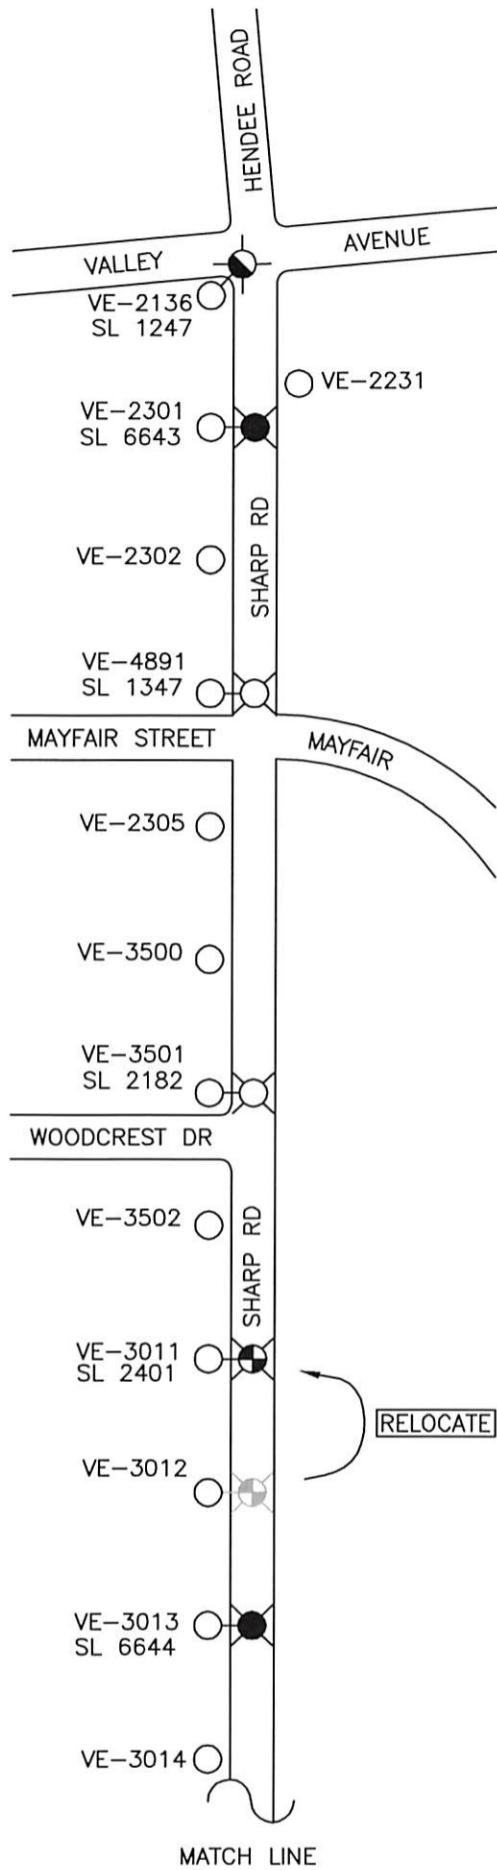

KEY:

- UPGRADE ONE (1) EXISTING 70W (5,300Lu) SV ST. LT. TO 70W (8,200Lu) LED TYPE V ST. LT.
- INSTALL FIVE (5) ADDITIONAL 54W (5,400Lu) LED COBRA HD. ST. LT. ON EXISTING UTILITY POLE.
- EXISTING 60W LED STREET LIGHT TO REMAIN AS IS.
- RELOCATE ONE (1) 60W LED ST. LT. FROM UTILITY POLE VE-3012 TO VE-3011

**PROPOSED STREET LIGHT REVISION
AREA OF SHARP RD.**

**VINELAND MUNICIPAL ELECTRIC UTILITY
VINELAND, NEW JERSEY**

DRAWN: MAB

VAULT #

DATE: 12/10/2015

DRAWING # VMEU-2825


SCALE: NTS


CHECKED:



MEMORANDUM

January 7, 2016

TO: ROBERT E. DICKENSON, JR. 
ASSISTANT BUSINESS ADMINISTRATOR

FROM: JOSEPH A. ISABELLA 
DIRECTOR OF MUNICIPAL UTILITIES

SUBJECT: STREET LIGHT SURVEY

The area mentioned below has been investigated for the possibility of installing additional street lights or for the possibility of upgrading existing street lights:

Name: Robert E. Dickenson, Jr.
Address: E. Chestnut Avenue
(S. Brewster Road east to South Lincoln Avenue)
Vineland, NJ 08361
Telephone: 856-794-4000, Ext. 4602

The following has been recommended by the Vineland Municipal Electric Utility:

Installation of seven (7) additional 74W LED street lights and one (1) additional 106W LED street light on existing utility poles. Also, upgrading seven (7) existing street lights to 74W LED and upgrading nine (9) existing street lights to 106W LED, with the relocation of one (1) light.


This recommendation is illustrated on the Vineland Municipal Electric Utility Drawing No. VMEU-2826 which is attached.

JAI:djb

Attachments

VINELAND MUNICIPAL ELECTRIC UTILITY
VINELAND, NEW JERSEY 08360

STREET LIGHT REQUEST

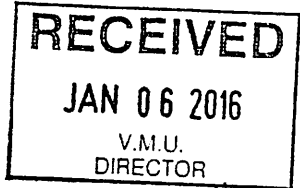

DATE: December 17, 2015

TO: John T. Boyle, Jr.

REQUESTED BY:

RE: Survey at : E. Chestnut Ave.
(S. Brewster Rd. east to S. Lincoln Ave.)

NAME: Bob Dickenson, Asst. Bus. Admin.

ADDRESS: 640 E WOOD ST
856-794-4000 X-4602

The preceding mentioned location must be checked to conclude the possibility of installing additional lighting. Please respond to this request in the space provided below by _____

Yours truly,

Joseph Isabella
Director

DATE: December 17, 2015

LIGHTING REQUEST IS: APPROVED: X
DISAPPROVED: _____ (if disapproved, state reason for action below)

Proposed: Install seven (7) additional 74w LED st. lts. & one (1) additional 106w LED st. lt.
on existing utility poles. Upgrade seven (7) existing st. lts. to 74w LED & upgrade
nine (9) existing st.lts. to 106w LED, relocating one (1).

Yours truly,

Attachments: DWG.#VMEU-2826

Approved by : John T.Boyle, Jr.
Superintendent of Distribution



MEMORANDUM

January 13, 2016

TO: ROBERT E. DICKENSON, JR.
ASSISTANT BUSINESS ADMINISTRATOR

FROM: JOSEPH A. ISABELLA
DIRECTOR OF MUNICIPAL UTILITIES

SUBJECT: STREET LIGHT SURVEY

The area mentioned below has been investigated for the possibility of installing additional street lights or for the possibility of upgrading existing street lights:

Name: Council President Anthony Fanucci
Address: Dante Avenue
(Between Lincoln Avenue and Brookfield Street)
Vineland, NJ 08361
Telephone: 856-794-4000

The following has been recommended by the Vineland Municipal Electric Utility:


Installation of nine (9) additional street lights, six (6) 72W LED and three (3) 106W LED street lights on existing utility poles; upgrading of six (6) existing HPS street lights, four (4) street lights to 72W LED and two (2) street lights to 106W LED.

This recommendation is illustrated on the Vineland Municipal Electric Utility Drawing No. VMEU-2825-A which is attached.

JAI:djb

Attachments

VINELAND MUNICIPAL ELECTRIC UTILITY
VINELAND, NEW JERSEY 08360

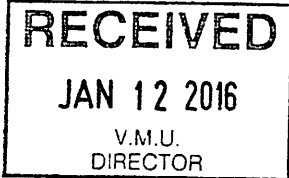

STREET LIGHT REQUEST

DATE: January 11, 2015

TO: John T. Boyle, Jr.

RE: Survey at : Dante Ave.
(Between Lincoln Ave. & Brookefield St.)

REQUESTED BY:

NAME: Council Member Anthony Fanucci

ADDRESS: 640 E WOOD ST
856-794-4000

The preceding mentioned location must be checked to conclude the possibility of installing additional lighting. Please respond to this request in the space provided below by _____

Yours truly,

Joseph Isabella
Director

DATE: January 11, 2015

LIGHTING REQUEST IS: APPROVED: X

DISAPPROVED: _____ (if disapproved , state reason for action below)



Proposed: Install nine (9) additional st. lts., (6) 72w LED and (3) 106w LED on existing utility poles; upgrade six (6) existing HPS st. lts. (4) to 72w LED & (2) to 106w LED per attached drawing.

Yours truly,

Attachments: DWG.#VMEU-2825-A

Approved by :

John T.Boyle, Jr.
Superintendent of Distribution

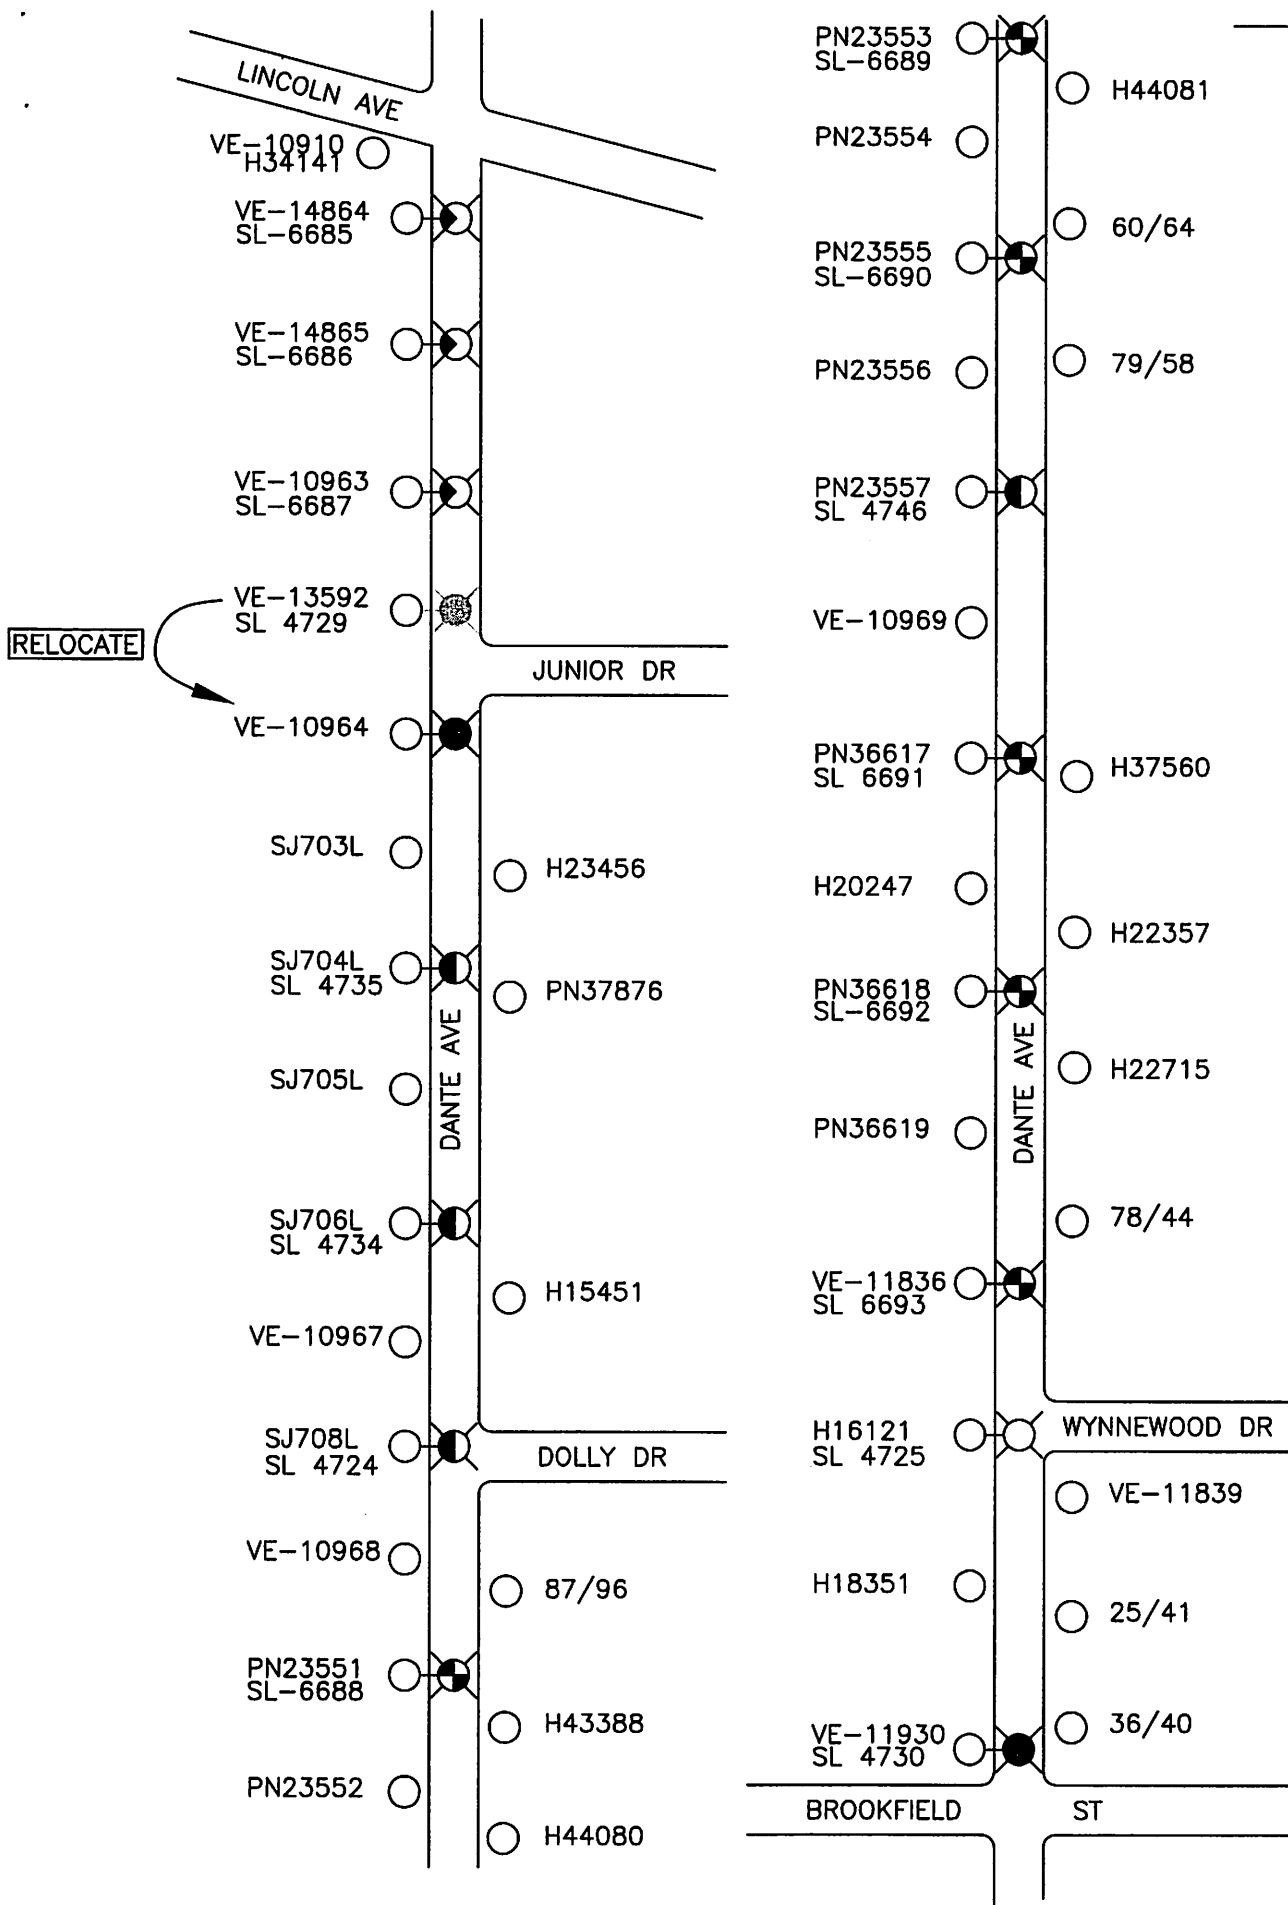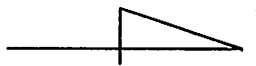


KEY	
	REPLACE (4) HPS ST LTS W/ (4) 72W LED ST LTS
	REPLACE (2) HPS ST LTS W/ (2) 106W LED ST LTS
	EXISTING 72W LED ST LT TO REMAIN AS IS
	INSTALL (6) ADDITIONAL 72W LED ST LTS
	INSTALL (3) ADDITIONAL 106W LED ST LTS


PROPOSED STREET LIGHT REVISION DANTE AVE BTWN LINCOLN AVE & BROOKFIELD ST	
VINELAND MUNICIPAL ELECTRIC UTILITY VINELAND, NEW JERSEY	
DRAWN: MAB	VAULT # F-3-C
DATE: 1/8/2016	DRAWING # VMEU-2825-A
SCALE: NTS	CHECKED:

MEMORANDUM

January 13, 2016



TO: ROBERT E. DICKENSON, JR. 
ASSISTANT BUSINESS ADMINISTRATOR

FROM: JOSEPH A. ISABELLA
DIRECTOR OF MUNICIPAL UTILITIES 

SUBJECT: STREET LIGHT SURVEY

The area mentioned below has been investigated for the possibility of installing additional street lights or for the possibility of upgrading existing street lights:

Name: Council President Anthony Fanucci
Address: Dante Avenue
(Between Brookfield Street and Ferrari Drive)
Vineland, NJ 08361
Telephone: 856-794-4000

The following has been recommended by the Vineland Municipal Electric Utility:

Installation of four (4) additional 72W LED street lights on existing utility poles; upgrading of eight (8) existing HPS street lights, six (6) street lights to 72W LED, and two (2) street lights to 106W LED.

This recommendation is illustrated on the Vineland Municipal Electric Utility Drawing No. VMEU-2825-B which is attached.

JAI:djb

Attachments

VINELAND MUNICIPAL ELECTRIC UTILITY
VINELAND, NEW JERSEY 08360

RECEIVED
JAN 12 2016
V.M.U.
DIRECTOR

STREET LIGHT REQUEST

DATE: January 11, 2015

TO: John T. Boyle, Jr.

REQUESTED BY:

RE: Survey at : Dante Ave.
(between Brookefield St. & Ferrari Dr.)

NAME: Council Member Anthony Fanucci

ADDRESS: 640 E WOOD ST
856-794-4000

The preceding mentioned location must be checked to conclude the possibility of installing additional lighting. Please respond to this request in the space provided below by _____

Yours truly,

Joseph Isabella
Director


DATE: January 11, 2015

LIGHTING REQUEST IS: APPROVED: X

DISAPPROVED: _____ (if disapproved, state reason for action below)



Proposed: Install four (4) additional 72w LED st. lts. on existing utility poles; upgrade eight (8) existing HPS st. lts. (6) to 72w LED & (2) to 106w LED per attached drawing.

Yours truly,

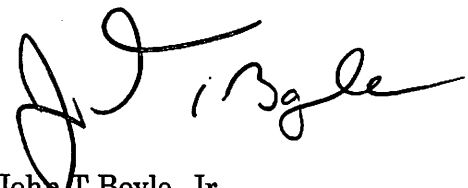

Attachments: DWG.#VMEU-2825-B

Approved by : John T. Boyle, Jr.
Superintendent of Distribution

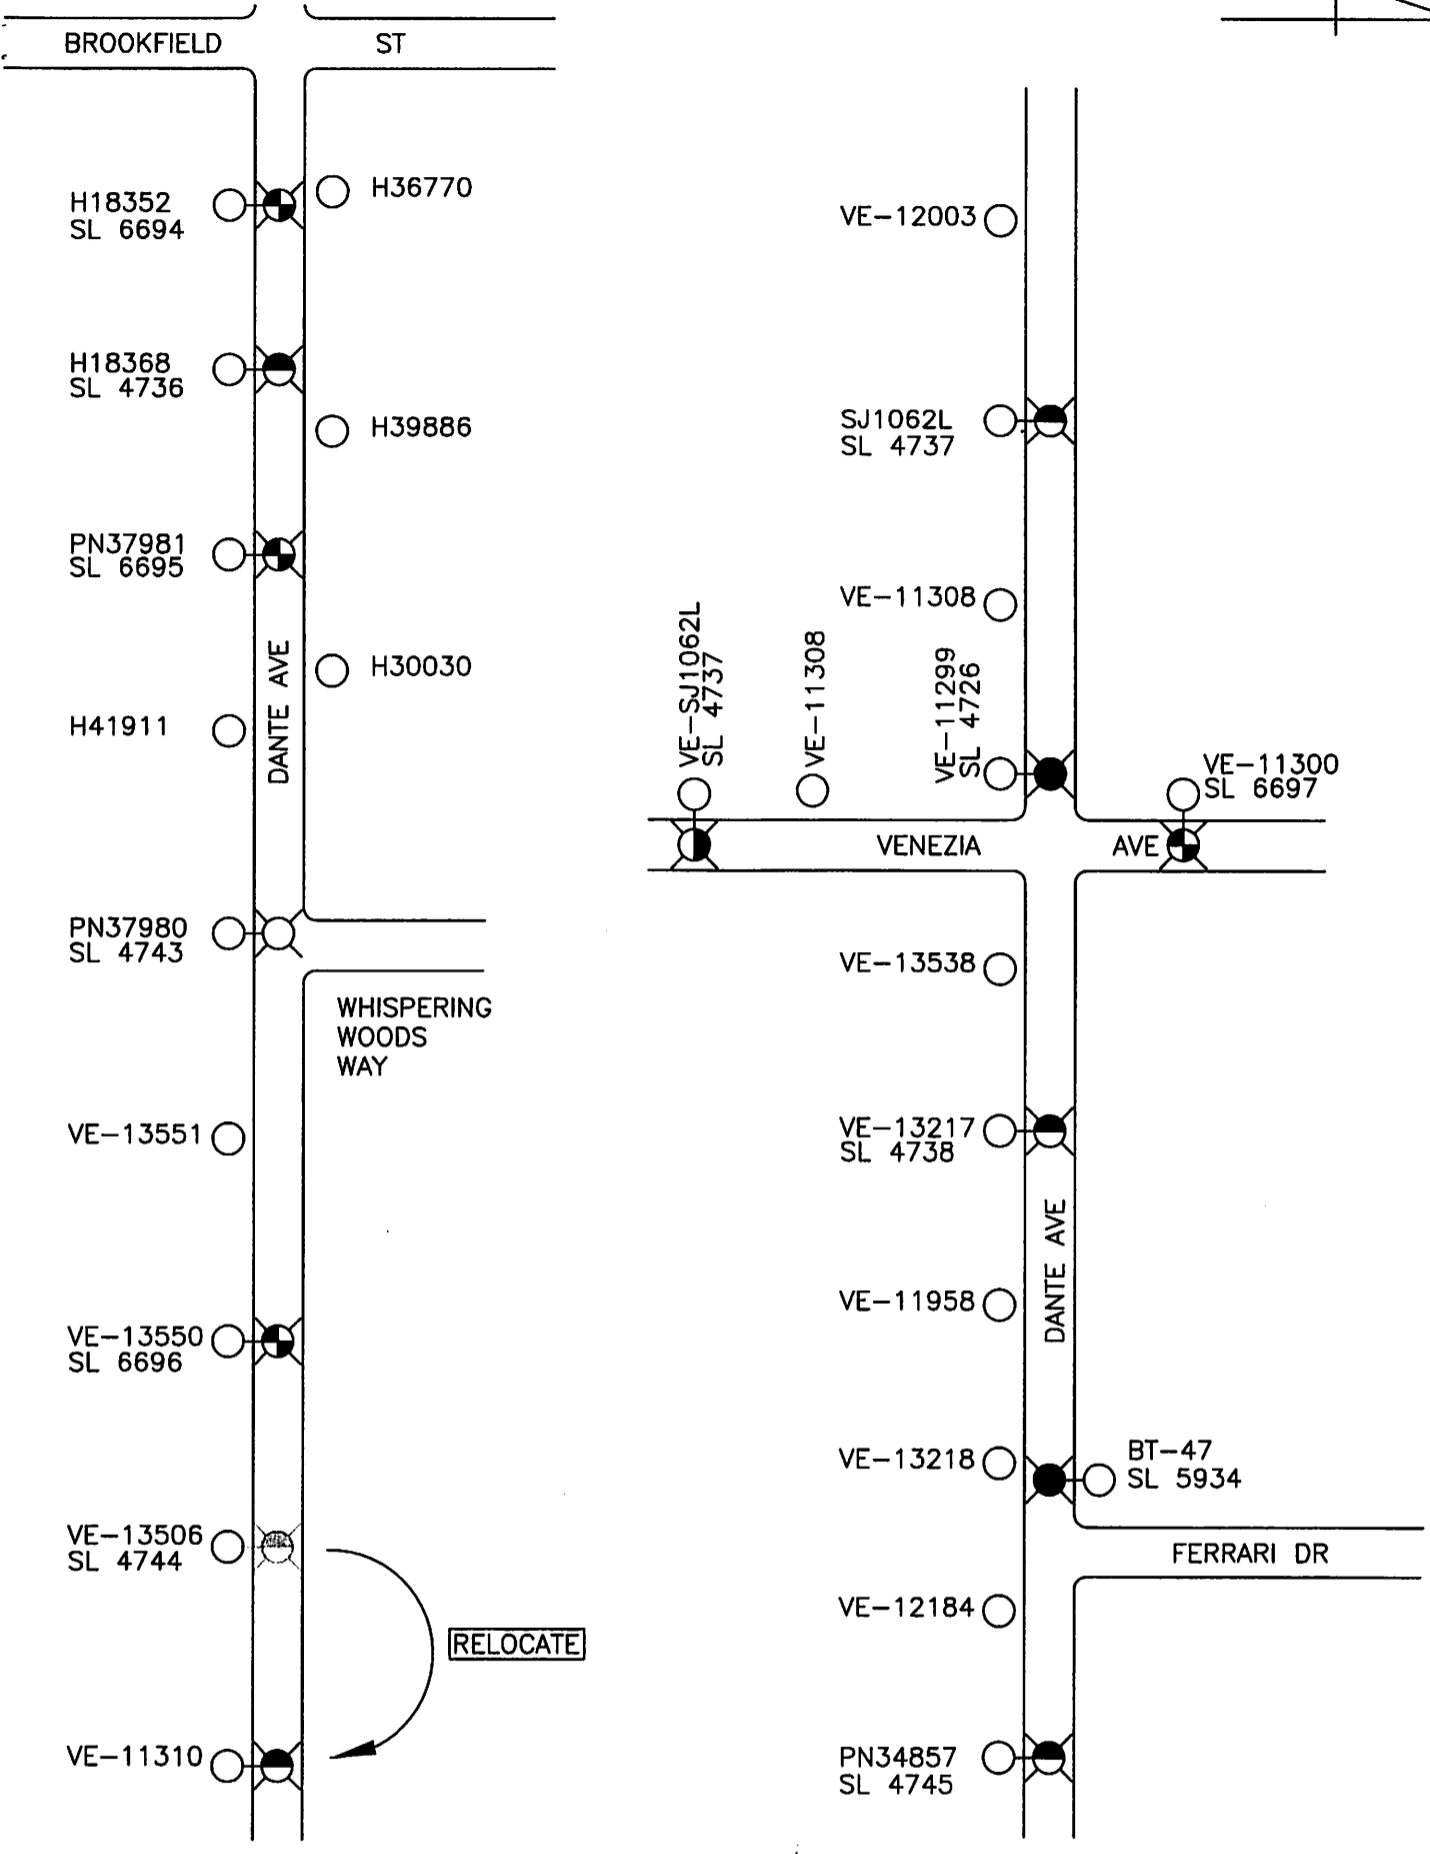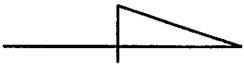

KEY	
	REPLACE (6) HPS ST LTS W/ (6) 72W LED ST LTS
	REPLACE (2) HPS ST LTS W/ (2) 106W LED ST LTS
	INSTALL (4) ADDITIONAL 72W LED ST LTS
	EXISTING 72W LED ST LT TO REMAIN AS IS

PROPOSED STREET LIGHT REVISION
DANTE AVE BTWN BROOKFIELD ST & FERRARI DR
VINELAND MUNICIPAL ELECTRIC UTILITY
VINELAND, NEW JERSEY

DRAWN: MAB	VAULT # F-3-C
DATE: 1/8/2016	DRAWING # VMEU-2825- B
SCALE: NTS	CHECKED:

