

CITY OF VINELAND

February 16, 2016

REPORT TO: THE MAYOR AND COUNCIL


**RE: Street Lighting Recommendations
February 2016**

Dear Mayor and Members of Council:

Submitted to you herewith are requests for street lighting improvements which are ready for your approval. Copies of the recommendations of the City of Vineland Electric Utility with respect to these requests, along with copies of the drawings identifying the areas in question, are attached for your review.

Should you have any questions pertaining to this matter, please do not hesitate to contact this office.

Respectfully submitted,

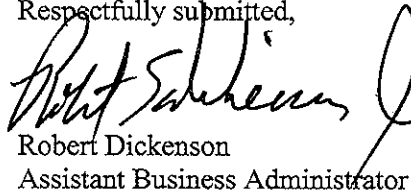


Robert Dickenson
Assistant Business Administrator

/rl

Encls.

cc: Joseph Isabella
Jackie Muccirelli

Approved:

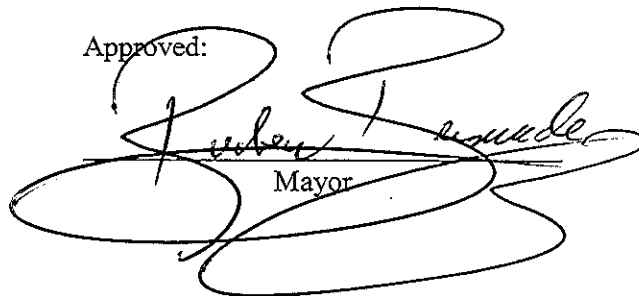

Mayor

2/18/16
Date

CITY OF VINELAND

STREET LIGHTING RECOMMENDATIONS

February 2015

REQUEST

RECOMMENDATIONS

1. Garry Avenue
Drawing No. VMEU-2827

Upgrading of nine (9) existing 70W SV street lights to 70W SV full cutoff relocating three (3), and the installation of three (3) additional 70W SV full cutoff street lights on existing utility poles.

2. West Sherman Avenue
Drawing No. VMEU-2828

Upgrading of two (2) existing street lights to 106W LED using 12 ft. arms, installation of six (6) additional 106W LED street lights on existing utility poles using 12 ft. arms, and the revision of an existing 106W LED street light to add 12 ft. arm.


MEMORANDUM

January 14, 2016

TO: ROBERT E. DICKENSON, JR.
ASSISTANT BUSINESS ADMINISTRATOR

FROM: JOSEPH A. ISABELLA
DIRECTOR OF MUNICIPAL UTILITIES

SUBJECT: STREET LIGHT SURVEY



The area mentioned below has been investigated for the possibility of installing additional street lights or for the possibility of upgrading existing street lights:

Name: John T. Boyle, Jr.
Address: Garry Avenue
Vineland, NJ 08361
Telephone: 856-794-4000, Ext. 4295

The following has been recommended by the Vineland Municipal Electric Utility:

Upgrading of nine (9) existing 70W SV street lights to 70W SV full cutoff relocating three (3) and the installation of three (3) additional 70W SV full cutoff street lights on existing utility poles.


This recommendation is illustrated on the Vineland Municipal Electric Utility Drawing No. VMEU-2827 which is attached.

JAI:djb

Attachments

VINELAND MUNICIPAL UTILITIES (VMU)

VINELAND, NEW JERSEY 08360

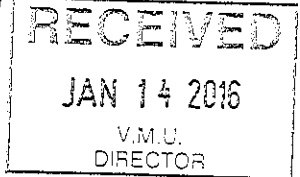

STREET LIGHT REQUEST

DATE: January 13, 2016

TO: John T. Boyle, Jr., Assistant General Manager

RE: Survey at: Garry Avenue

PROPOSED BY:

NAME: JOHN BOYLE

ADDRESS: V.M.U.

The preceding-mentioned location has been surveyed by VMU to ensure proper street lighting in conformance with standard City practice. As a result, we propose the following enhancement(s):


Proposed: Upgrade nine (9) existing 70w SV street lights to 70w SV full cutoff relocating three. Install three (3) additional 70w SV full cutoff street lights on existing utility poles per attached drawing.

Yours truly,

A handwritten signature in cursive script that reads "John T. Boyle, Jr.".

Approved by:

John T. Boyle, Jr.
Assistant General Manager
Vineland Municipal Utilities

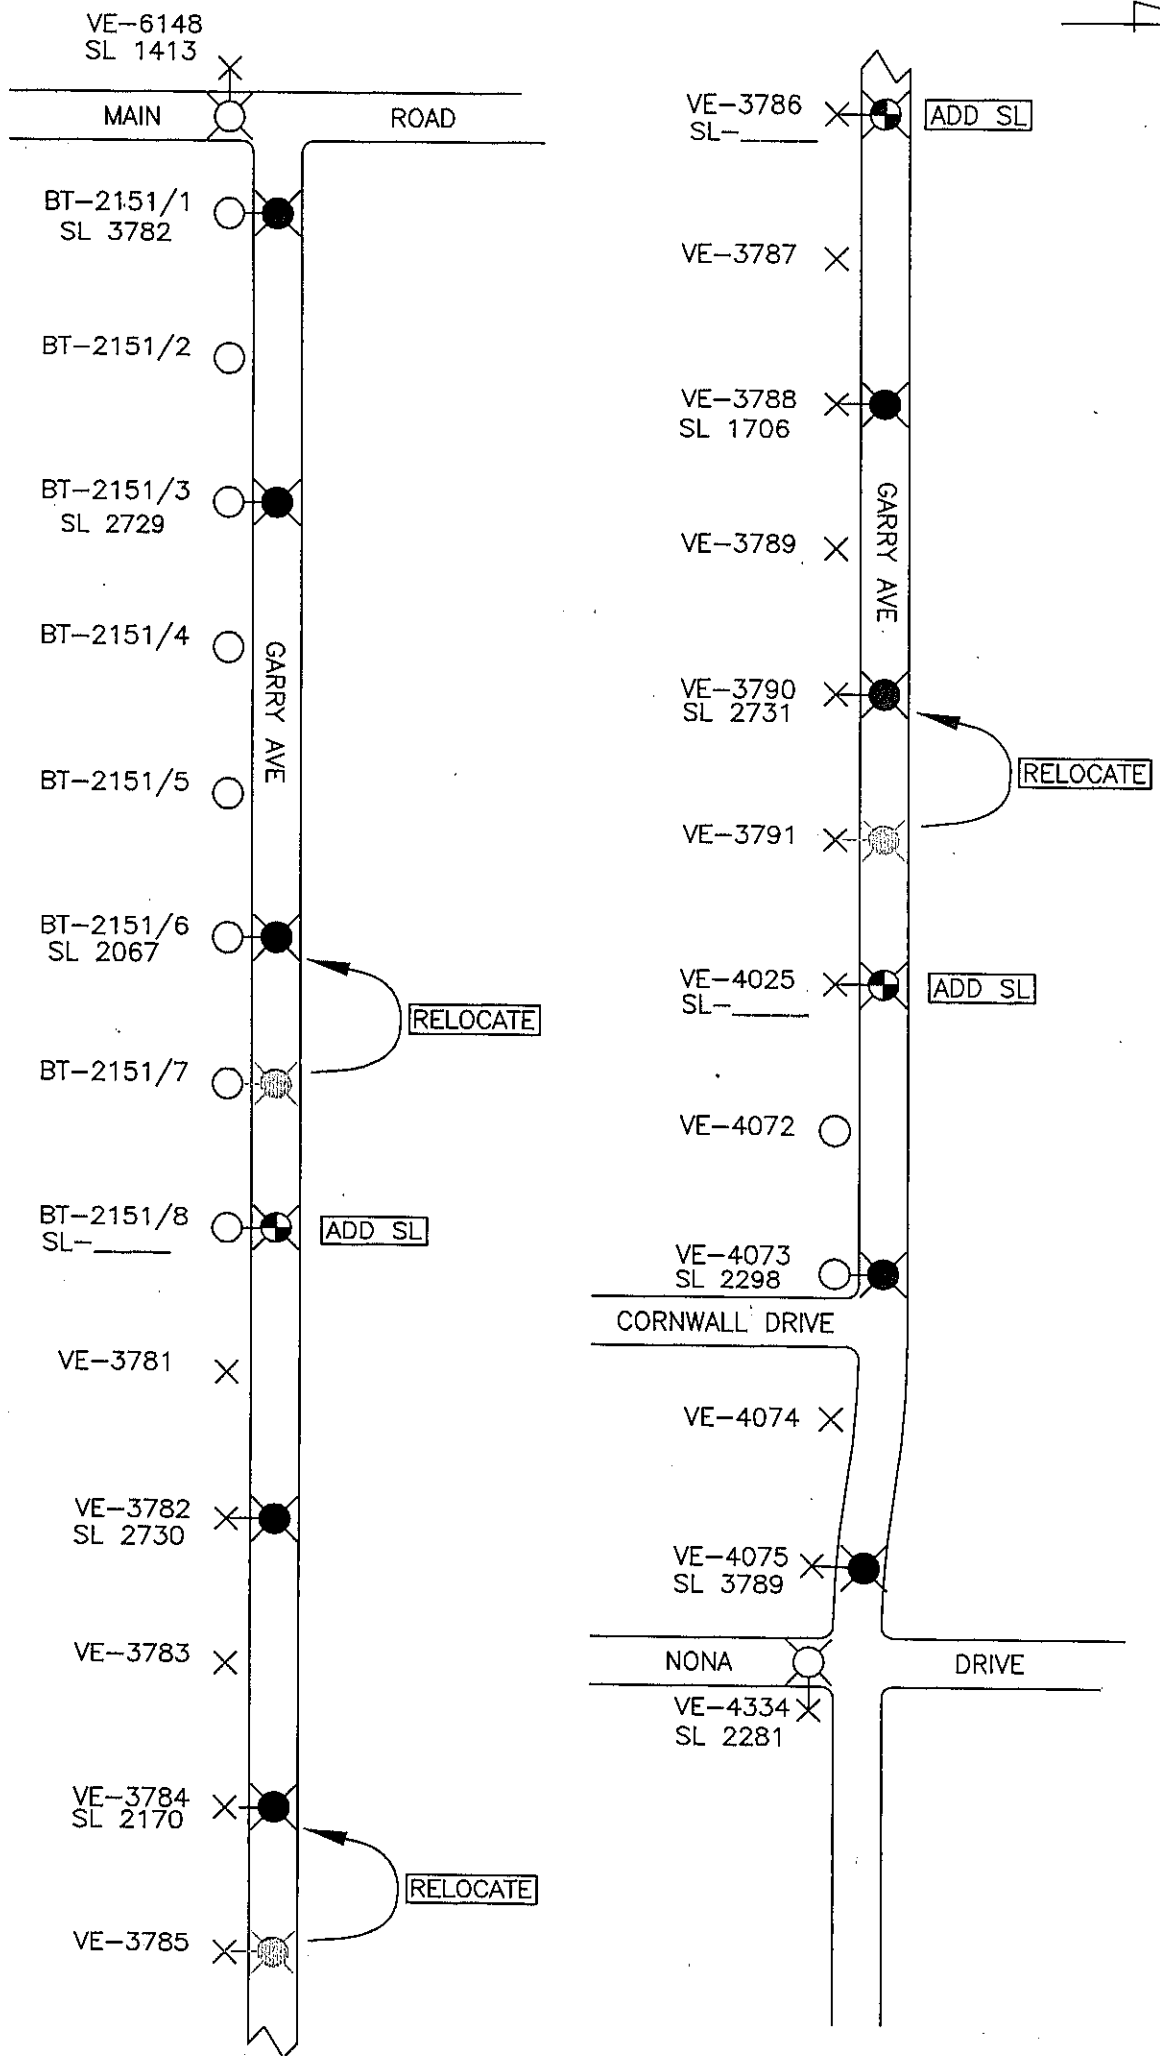


KEY:

- UPGRADE NINE (9) EXISTING 70W SV ST. LT. TO 70W SV CUTOFF ST. LT.
- INSTALL THREE (3) ADDITIONAL 70W SV ST. LT. ON EXISTING UTILITY POLE.
- EXISTING STREET LIGHT TO REMAIN AS IS.

PROPOSED STREET LIGHT REVISION GARRY AVENUE	
VINELAND MUNICIPAL ELECTRIC UTILITY VINELAND, NEW JERSEY	
DRAWN: MAB	VAULT #
DATE: 1/13/2016	DRAWING # VMEU-2827
SCALE: NTS	CHECKED:

MEMORANDUM

January 25, 2016

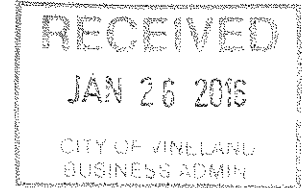

TO: ROBERT E. DICKENSON, JR.
ASSISTANT BUSINESS ADMINISTRATOR

A handwritten signature in black ink, appearing to be "R. Dickenson".

FROM: JOSEPH A. ISABELLA
DIRECTOR OF MUNICIPAL UTILITIES

A handwritten signature in black ink, appearing to be "J. Isabella".

SUBJECT: STREET LIGHT SURVEY

The area mentioned below has been investigated for the possibility of installing additional street lights or for the possibility of upgrading existing street lights:

Name: John T. Boyle, Jr.
Address: West Sherman Avenue
Between Rt. 55 and Delsea Drive
Vineland, NJ 08360
Telephone: 856-794-4000, Ext. 4295

The following has been recommended by the Vineland Municipal Electric Utility:


Upgrading of two (2) existing street lights to 106W LED using 12 ft. arms, installation of six (6) additional 106W LED street lights on existing utility poles using 12 ft. arms, and the revision of an existing 106W LED street light to add 12 ft. arm.

This recommendation is illustrated on the Vineland Municipal Electric Utility Drawing No. VMEU-2828 which is attached.

JAI:djb

Attachments

VINELAND MUNICIPAL UTILITIES (VMU)
VINELAND, NEW JERSEY 08360

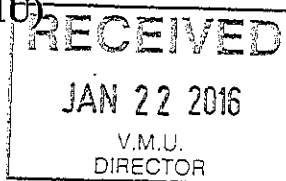

STREET LIGHT PROPOSAL

DATE: January 21, 2015

TO: John T. Boyle, Jr.

RE: Survey at : W. SHERMAN AVE.

PROPOSED BY:

NAME: John Boyle

ADDRESS: VMU

The preceeding mentioned location has been surveyed by VMU to ensure proper street lighting in conformance with standard City practice. As a result, we propose the following enhancement(s):

Proposed: Upgrade two (2) existing st. lts. to 106w LED using 12ft. arms. Install six (6)

additional 106w LED st. lts. on existing utility poles using 12ft. arms.

Revise existing 106w LED st. lt. to add 12ft. arm per attached drawing.


Yours truly,

A handwritten signature in black ink that reads "J. Boyle".




Attachments: DWG.#VMEU-2828


Approved by :

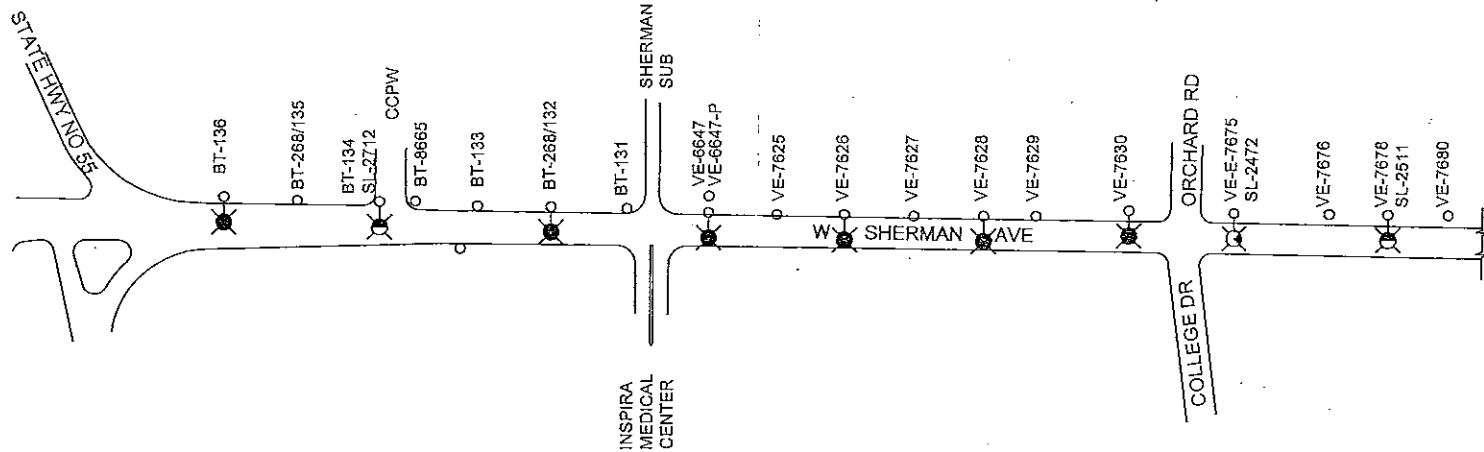John T. Boyle, Jr.
Assist. General Manager
Vineland Municiple Utilities



KEY

-  INSTALL SIX (6) ADDITIONAL 106W LED STREET LIGHTS ON EXISTING UTILITY POLES USING 12FT. ARMS.
-  UPGRADE TWO (2) EXISTING ST. LTS. TO 106W LED USING 12 FT. ARMS.
-  REVISE EXISTING 106W LED ST. LT. TO ADD 12FT. ARM.

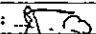				PROPOSED STREET LIGHT REVISION	
				W. SHERMAN AVE. BETWEEN RT. 55 & DELSEA DR.	
				VINELAND MUNICIPAL ELECTRIC UTILITY	
				VINELAND, NEW JERSEY	
				DATE: 1/15/16	SCALE: NONE
				DRAWN: BL	JOB # TBD
				ENGINEER: JTB	VAULT # 103/270
				APPROVED: 	DRAWING # VMEU-2828
REVISIONS	BY	CHK'D	DATE		