

CITY OF VINELAND

October 4, 2016

REPORT TO: THE MAYOR AND COUNCIL


**RE: Street Lighting Recommendations
October 2016**

Dear Mayor and Members of Council:

Submitted to you herewith are requests for street lighting improvements which are ready for your approval. Copies of the recommendations of the City of Vineland Electric Utility with respect to these requests, along with copies of the drawings identifying the areas in question, are attached for your review.

Should you have any questions pertaining to this matter, please do not hesitate to contact this office.

Respectfully submitted,

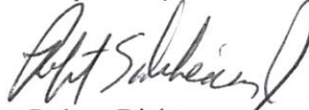

Robert Dickenson
Assistant Business Administrator

/rl
Encls.

cc: Joseph Isabella
Jackie Muccirelli

Approved:


Mayor

9/24/16
Date

CITY OF VINELAND

STREET LIGHTING RECOMMENDATIONS

OCTOBER 2016

REQUEST

RECOMMENDATIONS

1. Lincoln Avenue
Drawing No. VMEU-2883

Upgrade of eight (8) existing street lights to 70W LED and installation of four (4) additional 70W LED street lights.
2. S. Brewster Road
Drawing No. VMEU-2884

Upgrade of twelve (12) existing street lights to 70W LED; installation of five (5) additional 70W LED street lights; upgrade of one (1) existing street light to 54W LED; and the upgrade of two (2) existing street lights to 108W LED.
3. Maple Avenue
Drawing No. VMEU-2885

Upgrade of ten (10) existing street lights to 74W LED; installation of eleven (11) additional 74W LED street lights; upgrade of four (4) existing street lights to 108W LED; and the installation of two (2) additional 108W LED street lights.
4. Menantico Road
Drawing No. VMEU-2886

Upgrade of four (4) existing street lights to 74W LED and the installation of six (6) additional 74W LED street lights.
5. Virano Lane and Eighth Street
Drawing No. VMEU-2887


Upgrade of three (3) existing street lights to 74W LED and the installation of one (1) additional 74W LED street light.

MEMORANDUM

September 14, 2016



TO: ROBERT E. DICKENSON, JR. 
ASSISTANT BUSINESS ADMINISTRATOR

FROM: JOSEPH A. ISABELLA 
DIRECTOR OF MUNICIPAL UTILITIES

SUBJECT: STREET LIGHT SURVEY

The area mentioned below has been investigated for the possibility of installing additional street lights or for the possibility of upgrading existing street lights:

Name: John T. Boyle, Jr.
Address: Lincoln Avenue
Vineland, NJ 08361
Telephone: 856-794-4000, Ext. 4295

The following has been recommended by the Vineland Municipal Electric Utility:

Upgrade of eight (8) existing street lights to 70W LED and the installation of four (4) additional 70W LED street lights.

This recommendation is illustrated on the Vineland Municipal Electric Utility Drawing No. VMEU-2883 which is attached.

JAI:djb

Attachments

VINELAND MUNICIPAL UTILITIES (VMU)
VINELAND, NEW JERSEY 08360

RECEIVED
SEP 14 2016
V.M.U
DIRECTOR

STREET LIGHT PROPOSAL

DATE: September 12, 2016

TO: John T. Boyle, Jr.

RE: Survey at : LINCOLN AVE

PROPOSED BY:

NAME: John Boyle


ADDRESS: VMU

The preceeding mentioned location has been surveyed by VMU to ensure proper street lighting in conformance with standard City practice. As a result, we propose the following enhancement(s):

Proposed: Upgrade eight (8) existing st. lts. to 70 W LED.

Install four (4) additional 70 W LED per attached dwg.


Yours truly,

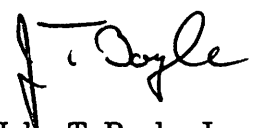

Attachments: DWG.#VMEU-2883

Approved by : John T. Boyle, Jr.
Assist. General Manager
Vineland Munciple Utilities


PROPOSED STREET LIGHT REVISION AREA OF LINCOLN AVE	
VINELAND MUNICIPAL ELECTRIC UTILITY VINELAND, NEW JERSEY	
DRAWN: SAGAR	VAULT # F-3-C
DATE: 9/12/2016	DRAWING # VMEU-2883
SCALE: NTS	CHECKED:

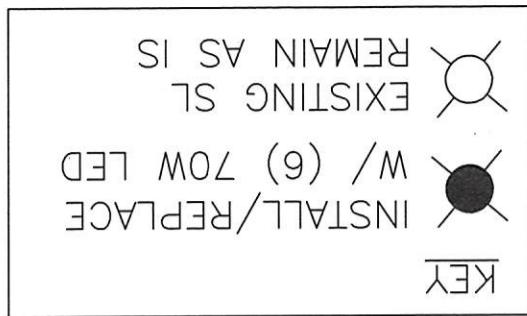

NOTE:
 (2) 100 W SV
 (1) 150 W SV
 (1) UNK W HPS


SHEET 1 OF 2

CONTINUED TO PG. 2

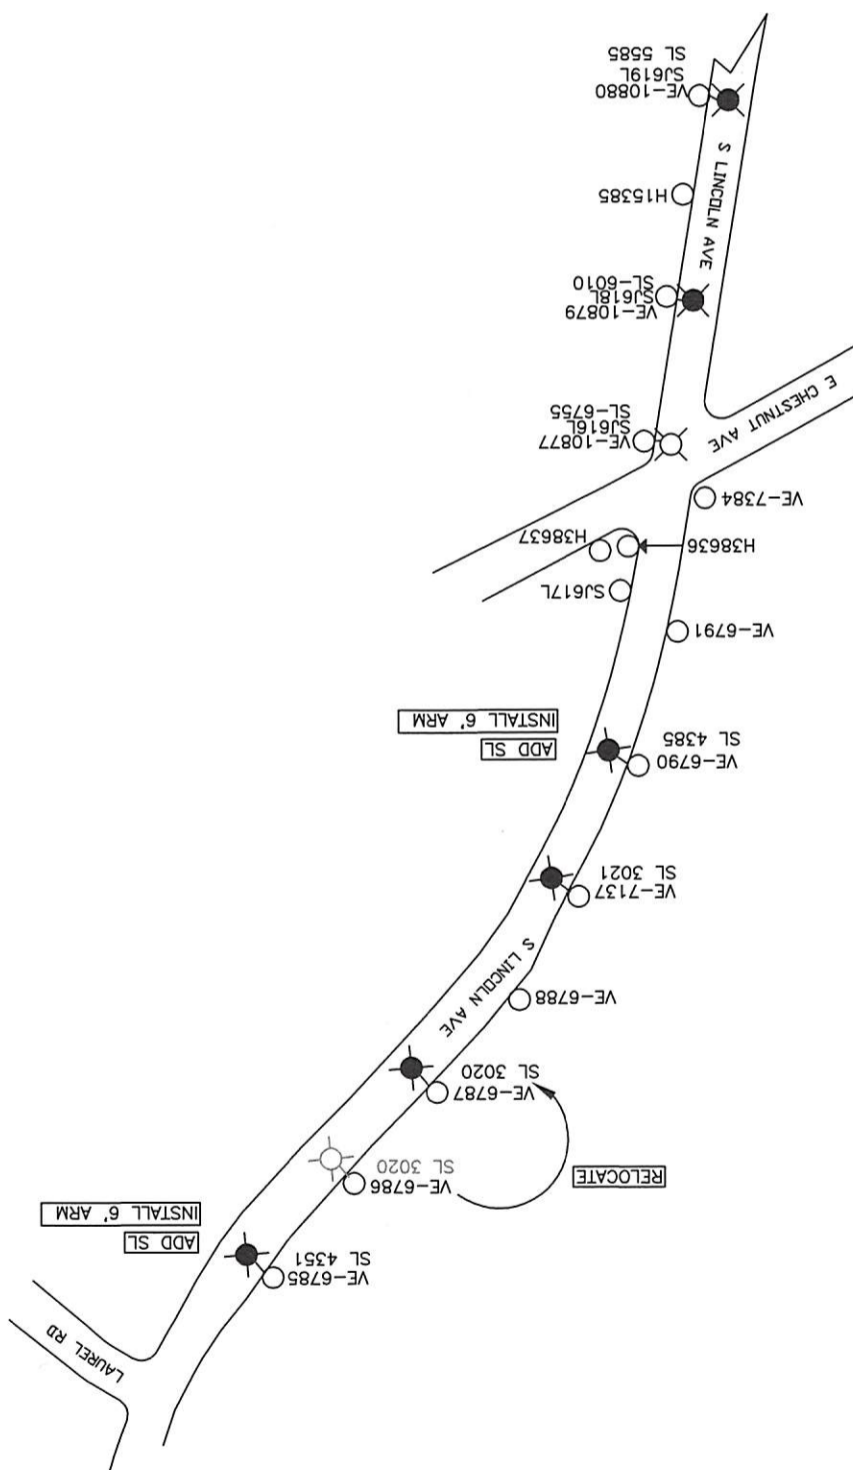

CONTINUED FROM LEFT

CONTINUED FROM PG. 1

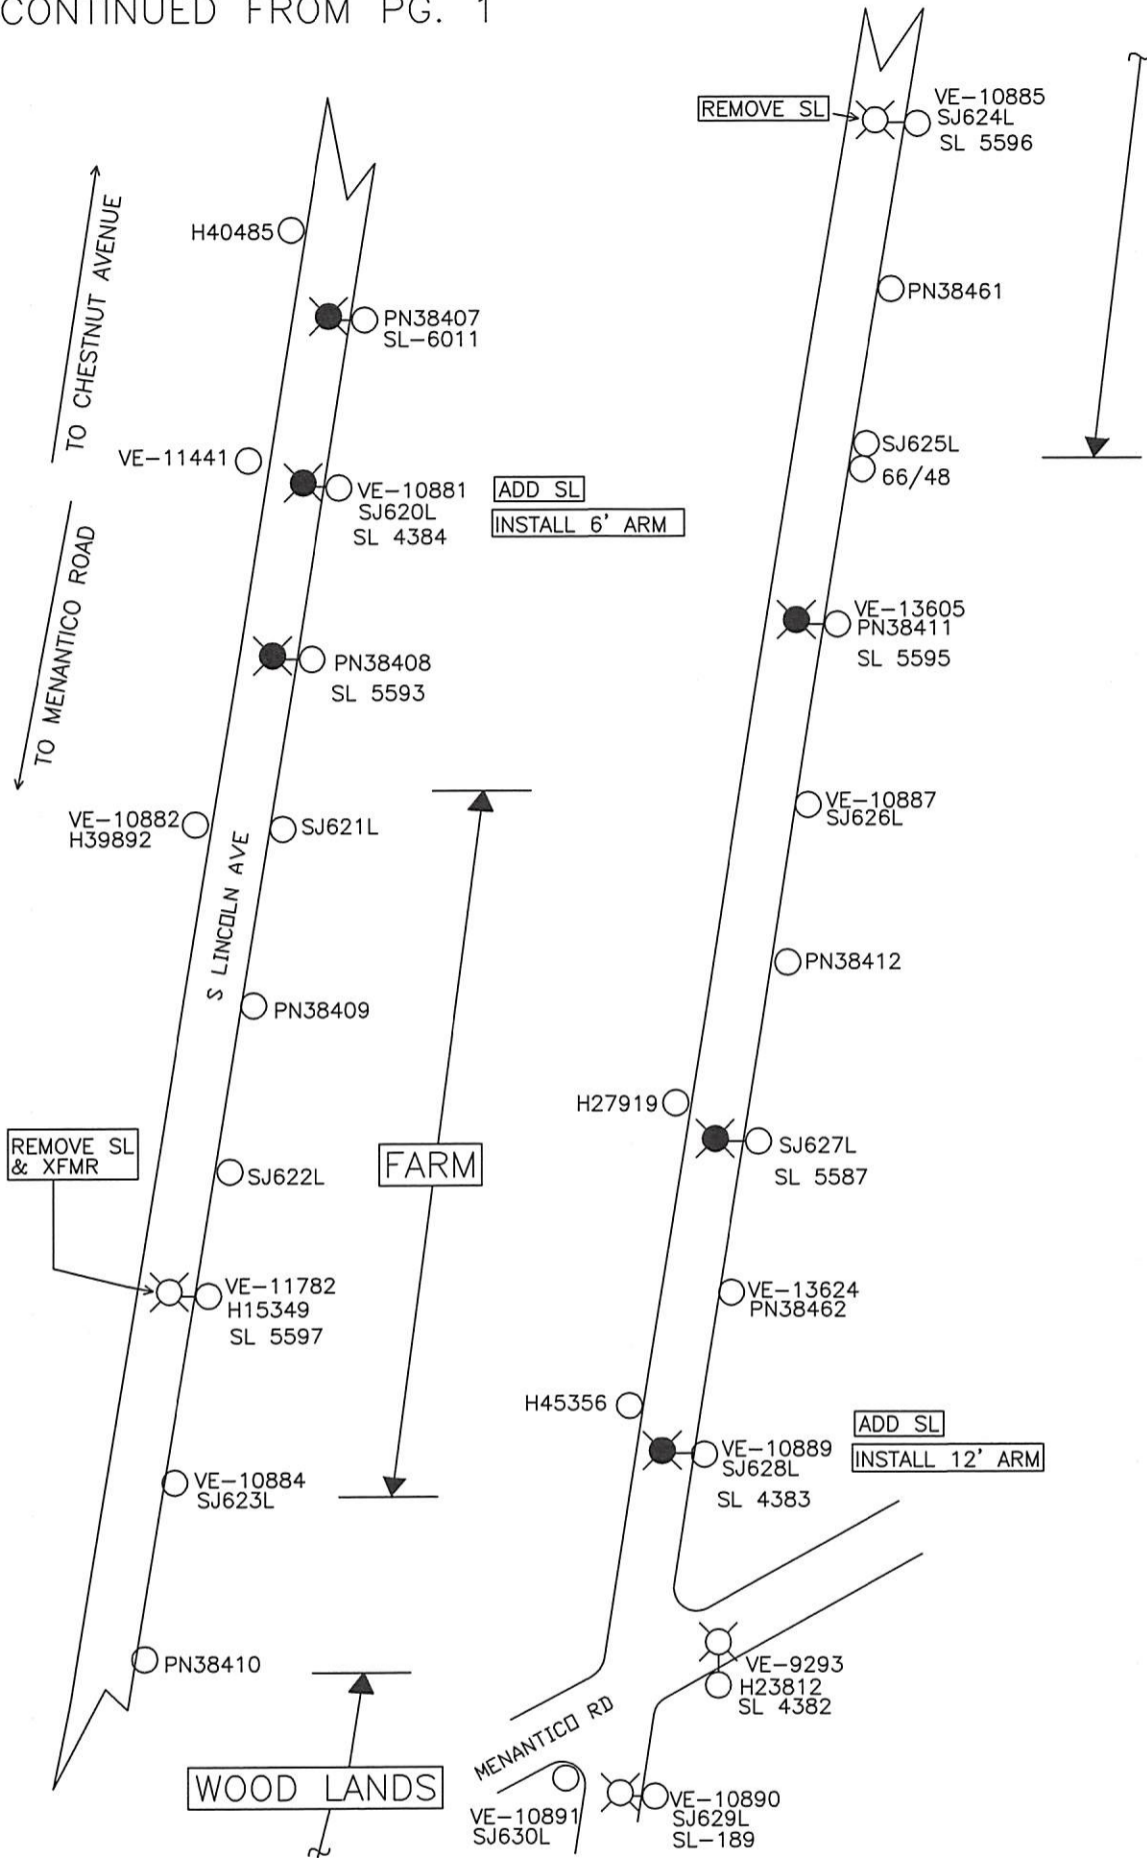

CONTINUED TO RIGHT

SHEET 2 OF 2

- NOTE:
- (1) 100 W SV
 - (1) 70 W SV
 - (4) UNK W HPS

KEY	
	INSTALL/REPLACE W/ (6) 70W LED
	EXISTING SL REMAIN AS IS


PROPOSED STREET LIGHT REVISION AREA OF LINCOLN AVE	
VINELAND MUNICIPAL ELECTRIC UTILITY VINELAND, NEW JERSEY	
DRAWN: SAGAR	VAULT # F-3-C
DATE: 9/12/2016	DRAWING # VMEU-2883
SCALE: NTS	CHECKED:

MEMORANDUM

September 14, 2016



TO: ROBERT E. DICKENSON, JR. 
ASSISTANT BUSINESS ADMINISTRATOR

FROM: JOSEPH A. ISABELLA 
DIRECTOR OF MUNICIPAL UTILITIES

SUBJECT: STREET LIGHT SURVEY

The area mentioned below has been investigated for the possibility of installing additional street lights or for the possibility of upgrading existing street lights:

Name: John T. Boyle, Jr.
Address: S. Brewster Road
Vineland, NJ 08361
Telephone: 856-794-4000, Ext. 4295

The following has been recommended by the Vineland Municipal Electric Utility:


Upgrade of twelve (12) existing street lights to 70W LED; installation of five (5) additional 70W LED street lights; upgrade of one (1) existing street light to 54W LED; and the upgrade of two (2) existing street lights to 108W LED.

This recommendation is illustrated on the Vineland Municipal Electric Utility Drawing No. VMEU-2884 which is attached.

JAI:djb

Attachments

VINELAND MUNICIPAL UTILITIES (VMU)
VINELAND, NEW JERSEY 08360

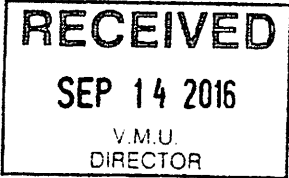

STREET LIGHT PROPOSAL

DATE: September 12, 2016

TO: John T. Boyle, Jr.

RE: Survey at : S. BREWSTER RD

PROPOSED BY:

NAME: John Boyle

ADDRESS: VMU

The preceeding mentioned location has been surveyed by VMU to ensure proper street lighting in conformance with standard City practice. As a result, we propose the following enhancement(s):

Proposed: Upgrade twelve (12) existing st. lts. to 70 W LED.

Install five (5) additional 70 W LED per attached dwg.

Upgrade one (1) existing st. lt. to 54 W LED

Upgrade two (2) existing st. lts. to 108 W LED

Yours truly,

A handwritten signature in black ink that reads "John T. Boyle, Jr." with a stylized flourish at the end.

Attachments: DWG.#VMEU-2884

Approved by :

John T. Boyle, Jr.
Assist. General Manager
Vineland Munciple Utilities

CONTINUED FROM LEFT



75319-CV

CHESTNUT

AVENUE

VE-2298
SL 1295

BT-2405
SL-6748

VE-7632 X

ADD SL
INSTALL 6' ARM

VE-5051
SL 4390

VE-8610 X

76774-CV
SL-3861

ADD SL
INSTALL 6' ARM

VE-653
SL 4389

ADD SL
INSTALL 6' ARM

VE-8672
SL 4388

REMOVE POLE TAG

RUN #6 DUPLEX

ADD SL
INSTALL 6' ARM

VE-761
SL 4387

RUN #6 DUPLEX

VE-8415 X

VE-654
SL-2855

RUN #6 DUPLEX

RELOCATE

BT-1476-CV
SL-2855

BT-1056

VE-1913 X

VE-990
SL-3862

VE-2061
SL-2831

RELOCATE

VE-1858
SL-2831

ADD SL
INSTALL 6' ARM

VE-969
SL 4386
CL 21

CONTINUED TO RIGHT

VE-1252-S X

TO MENANTICO ROAD

VE-1859

VE-1860
SL-3863

VE-1862

VE-6921 X

VE-1863
SL-2856

VE-1864

VE-8707 X

VE-1865
SL-3864

VE-4860 X

VE-7813 X

VE-1866

BT-690-G

76784-CV
SL-3184

MENANTICO ROAD

VE-7814
SL-2026

BT-654-1

VE-7815 X

CONTINUED TO PG. 2

KEY

- INSTALL/REPLACE W/ (14) 70 W LED
- INSTALL/REPLACE W/ (1) 54 W LED
- EXISTING SL REMAIN AS IS

NOTE:
(10) 70 W SV

SHEET 1 OF 2

PROPOSED STREET LIGHT REVISION

AREA OF S. BREWSTER RD

VINELAND MUNICIPAL ELECTRIC UTILITY
VINELAND, NEW JERSEY

DRAWN: SAGAR

VAULT # F-3-C

DATE: 9/12/2016


DRAWING # VMEU-2884

SCALE: NTS




CHECKED:

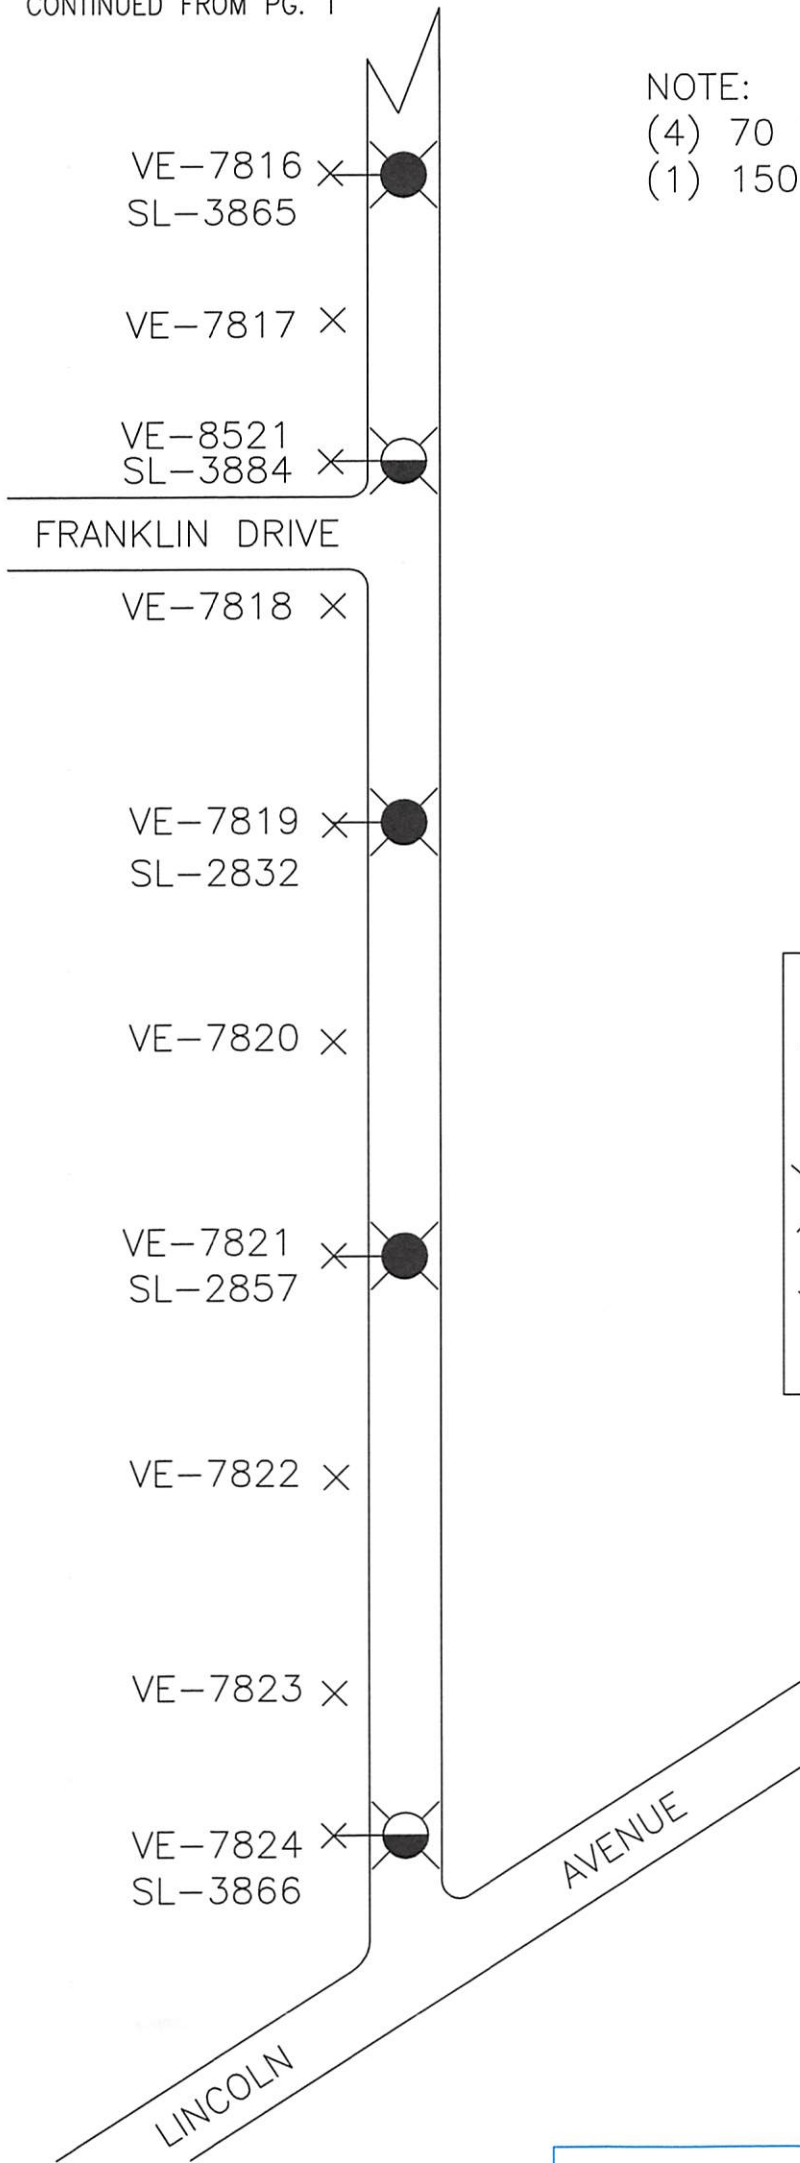

NOTE:
 (4) 70 W SV
 (1) 150 W SV



KEY

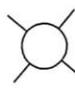
-  INSTALL/REPLACE W/
(3) 70 W LED
-  INSTALL/REPLACE W/
(2) 108 W LED
-  EXISTING SL REMAIN
AS IS

<p>PROPOSED STREET LIGHT REVISION AREA OF S. BREWSTER RD</p>	
<p>VINELAND MUNICIPAL ELECTRIC UTILITY VINELAND, NEW JERSEY</p>	
DRAWN: SAGAR	VAULT # F-3-C
DATE: 9/12/2016	DRAWING # VMEU-2884
SCALE: NTS	CHECKED:

MEMORANDUM

September 15, 2016

TO: ROBERT E. DICKENSON, JR. 
ASSISTANT BUSINESS ADMINISTRATOR

FROM: JOSEPH A. ISABELLA
DIRECTOR OF MUNICIPAL UTILITIES 

SUBJECT: STREET LIGHT SURVEY

The area mentioned below has been investigated for the possibility of installing additional street lights or for the possibility of upgrading existing street lights:

Name: John T. Boyle, Jr.
Address: Maple Avenue
Vineland, NJ 08361
Telephone: 856-794-4000, Ext. 4295

The following has been recommended by the Vineland Municipal Electric Utility:

Upgrade of ten (10) existing street lights to 74W LED; installation of eleven (11) additional 74W LED street lights; upgrade of four (4) existing street lights to 108W LED; and the installation of two (2) additional 108W LED street lights.


This recommendation is illustrated on the Vineland Municipal Electric Utility Drawing No. VMEU-2885 which is attached.

JAI:djb

Attachments

VINELAND MUNICIPAL UTILITIES (VMU)

VINELAND, NEW JERSEY 08360

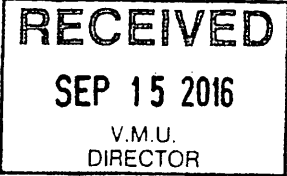

STREET LIGHT PROPOSAL

DATE: September 14, 2016

TO: John T. Boyle, Jr.

RE: Survey at : MAPLE AVE

PROPOSED BY:

NAME: John Boyle

ADDRESS: VMU

The preceding mentioned location has been surveyed by VMU to ensure proper street lighting in conformance with standard City practice. As a result, we propose the following enhancement(s):

Proposed: Upgrade ten (10) existing st. lts. to 74 W LED.

Install eleven (11) additional 74 W LED.

Upgrade four (4) existing st. lts. to 108 W LED.

Install two (2) additional 108 W LED.

Yours truly,

A handwritten signature in black ink, appearing to read "J. Boyle".


Attachments: DWG.#VMEU-2885

Approved by :

John T. Boyle, Jr.
Assist. General Manager
Vineland Municiple Utilities



CONTINUED FROM LEFT

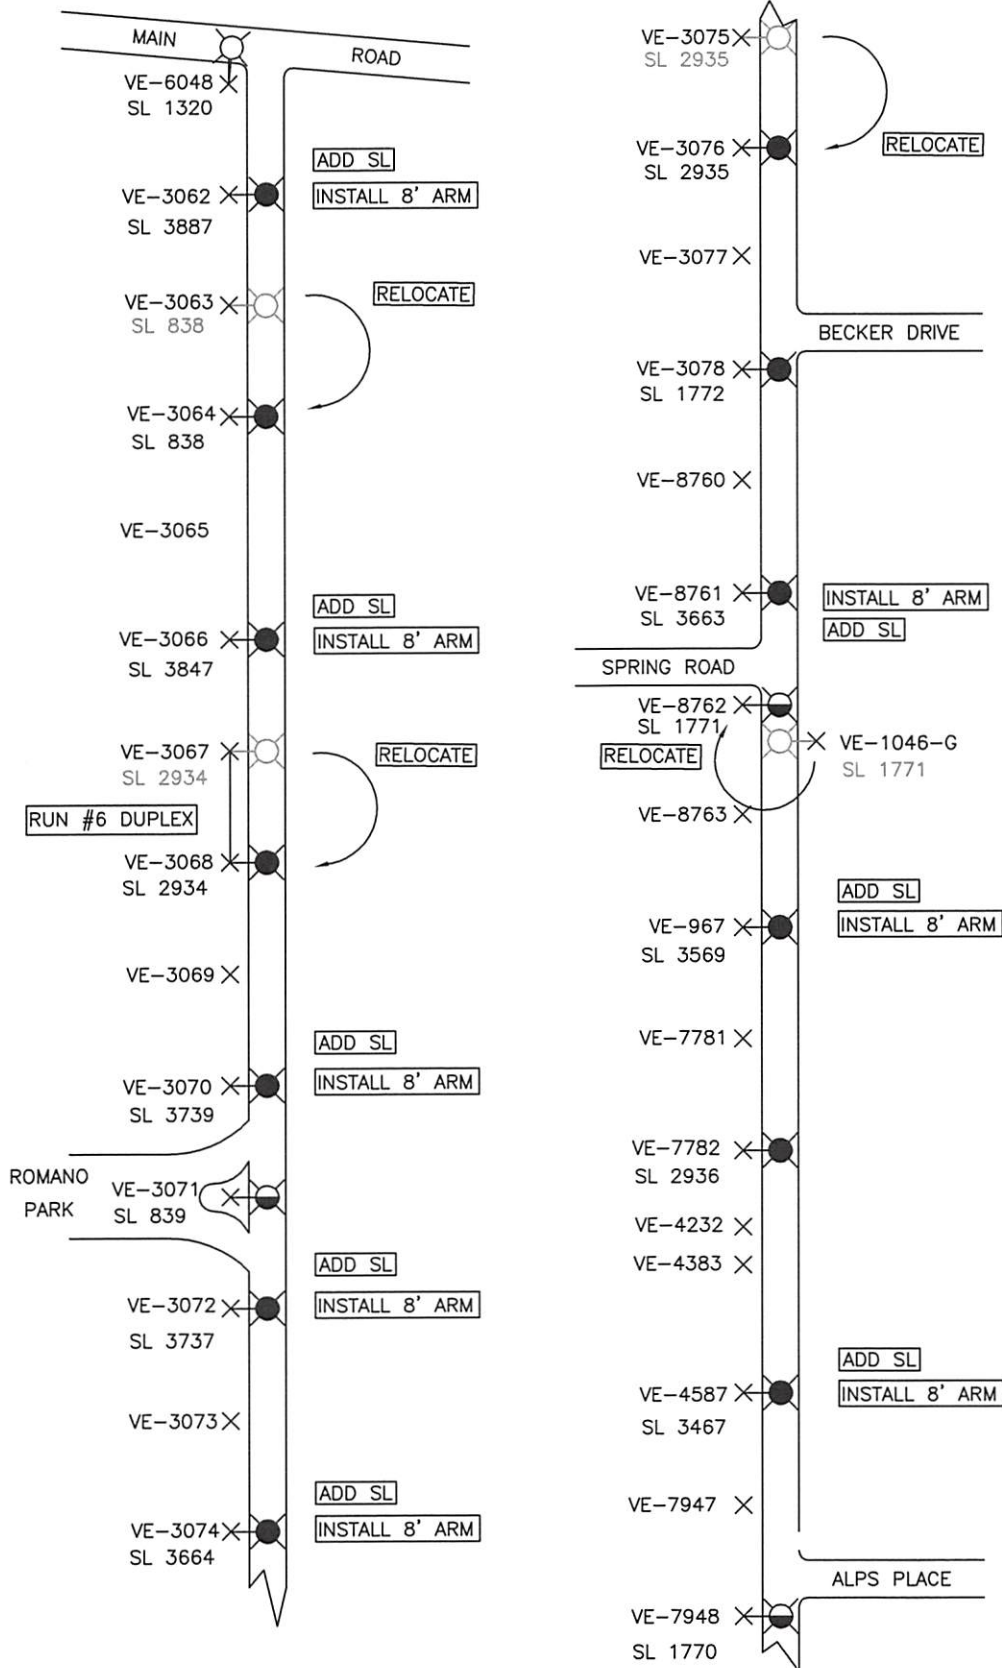

CONTINUED TO RIGHT

CONTINUED TO NEXT PAGE

KEY

- INSTALL/REPLACE W/ (13) 74 W LED
- INSTALL/REPLACE W/ (3) 108 W LED
- EXISTING SL REMAIN AS IS

NOTE:
 (6) 70 SV
 (1) 150 SV
 (1) 108 LED

SHEET 1 OF 2

**PROPOSED STREET LIGHT REVISION
 AREA OF MAPLE AVE**

**VINELAND MUNICIPAL ELECTRIC UTILITY
 VINELAND, NEW JERSEY**

DRAWN: EG

VAULT # F-3-C


DATE: 9/13/2016

DRAWING # VMEU-2885

SCALE: NTS


CHECKED:

CONTINUED FROM PREVIOUS PAGE

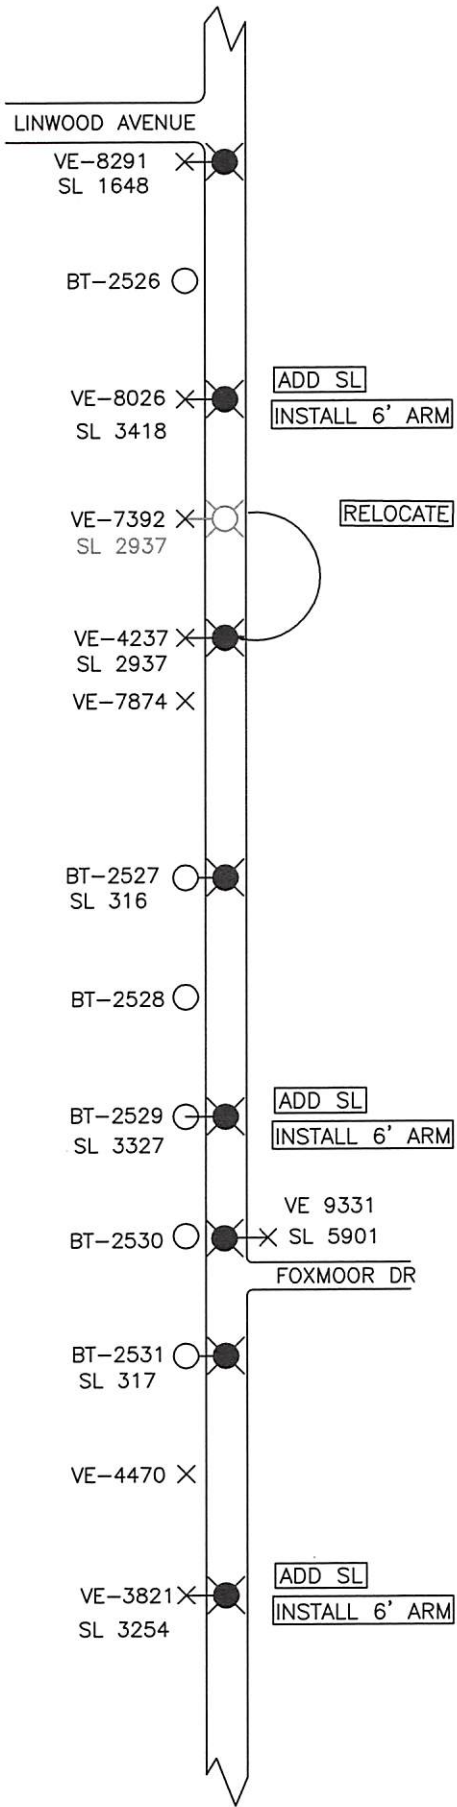

CONTINUED TO RIGHT

CONTINUED FROM LEFT

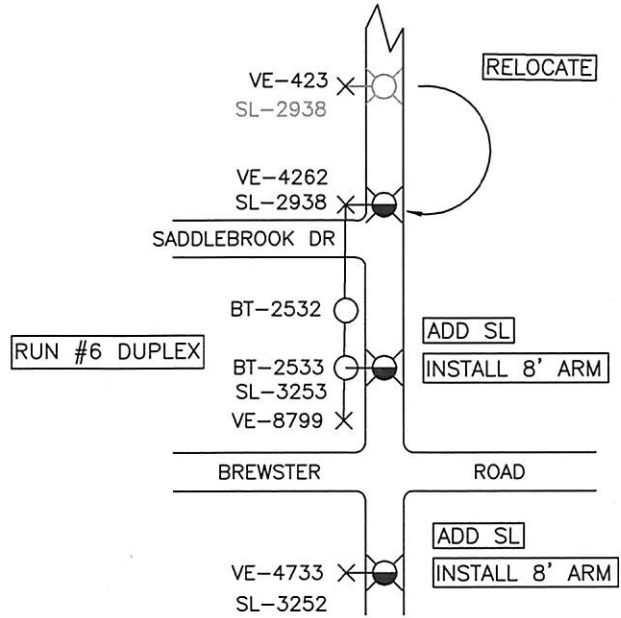

RUN #6 DUPLEX

KEY	
	INSTALL/REPLACE W/ (8) 74 W LED
	INSTALL/REPLACE W/ (3) 108 W LED

NOTE:
 (4) 70 SV
 (2) 100 SV


SHEET 2 OF 2


PROPOSED STREET LIGHT REVISION AREA OF MAPLE AVE	
VINELAND MUNICIPAL ELECTRIC UTILITY VINELAND, NEW JERSEY	
DRAWN: EG	VAULT # F-3-C
DATE: 9/13/2016	DRAWING # VMEU-2885
SCALE: NTS	CHECKED:



MEMORANDUM

September 20, 2016

TO: ROBERT E. DICKENSON, JR. 
ASSISTANT BUSINESS ADMINISTRATOR

FROM: JOSEPH A. ISABELLA 
DIRECTOR OF MUNICIPAL UTILITIES

SUBJECT: STREET LIGHT SURVEY

The area mentioned below has been investigated for the possibility of installing additional street lights or for the possibility of upgrading existing street lights:

Name: John T. Boyle, Jr.
Address: Menantico Road
Vineland, NJ 08361
Telephone: 856-794-4000, Ext. 4295

The following has been recommended by the Vineland Municipal Electric Utility:


Upgrade of four (4) existing street lights to 74W LED and the installation of six (6) additional 74W LED street lights.

This recommendation is illustrated on the Vineland Municipal Electric Utility Drawing No. VMEU-2886 which is attached.

JAI:djb

Attachments

VINELAND MUNICIPAL UTILITIES (VMU)
VINELAND, NEW JERSEY 08360

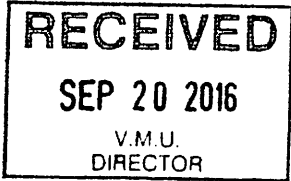

STREET LIGHT PROPOSAL

DATE: September 16, 2016

TO: John T. Boyle, Jr.

RE: Survey at : MENANTICO RD

PROPOSED BY:

NAME: John Boyle

ADDRESS: VMU

The preceding mentioned location has been surveyed by VMU to ensure proper street lighting in conformance with standard City practice. As a result, we propose the following enhancement(s):

Proposed: Upgrade four (4) existing st. lts. to 74 W LED.


Install six (6) additional 74 W LED.

Yours truly,

Attachments: DWG.#VMEU-2886

Approved by : John T. Boyle, Jr.
Assist. General Manager
Vineland Municiple Utilities

Signature for J.T. Boyle
CHIEF ENGINEER

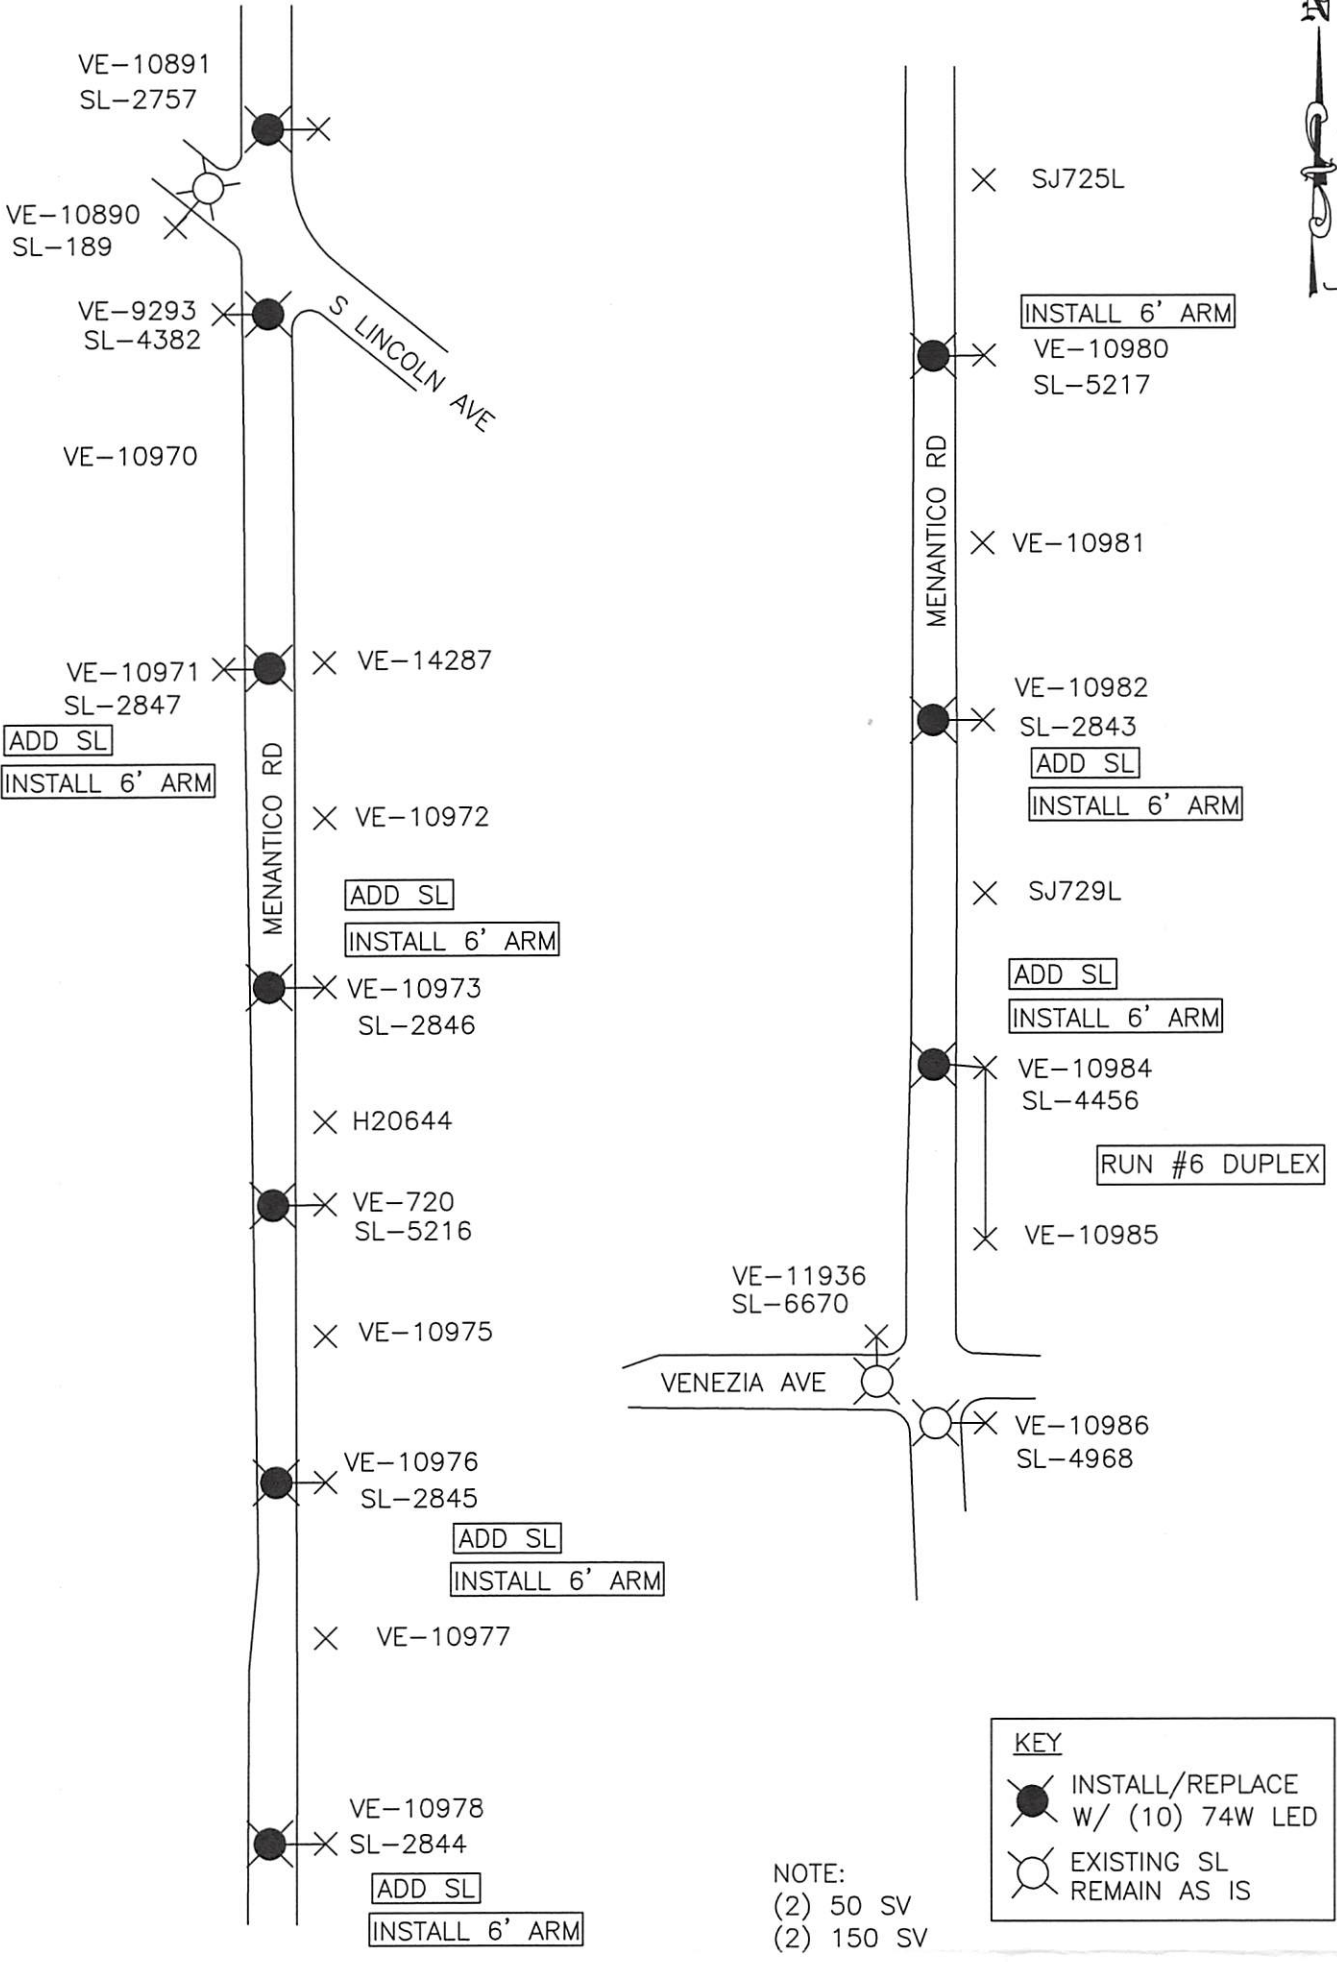

**PROPOSED STREET LIGHT REVISION
AREA OF MENANTICO RD**

**VINELAND MUNICIPAL ELECTRIC UTILITY
VINELAND, NEW JERSEY**

DRAWN: EG

VAULT # F-3-C

DATE: 9/16/2016

DRAWING # VMEU-2886

SCALE: NTS


CHECKED:

MEMORANDUM

September 20, 2016



TO: ROBERT E. DICKENSON, JR. 
ASSISTANT BUSINESS ADMINISTRATOR

FROM: JOSEPH A. ISABELLA 
DIRECTOR OF MUNICIPAL UTILITIES

SUBJECT: STREET LIGHT SURVEY

The area mentioned below has been investigated for the possibility of installing additional street lights or for the possibility of upgrading existing street lights:

Name: John T. Boyle, Jr.
Address: Virano Lane & Eighth Street
Vineland, NJ 08360
Telephone: 856-794-4000, Ext. 4295

The following has been recommended by the Vineland Municipal Electric Utility:


Upgrade of three (3) existing street lights to 74W LED and the installation of one (1) additional 74W LED street light.

This recommendation is illustrated on the Vineland Municipal Electric Utility Drawing No. VMEU-2887 which is attached.

JAI:djb

Attachments

VINELAND MUNICIPAL UTILITIES (VMU)
VINELAND, NEW JERSEY 08360

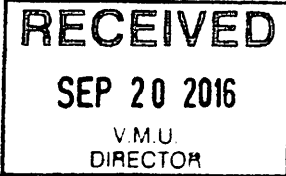

STREET LIGHT PROPOSAL

DATE: September 19, 2016

TO: John T. Boyle, Jr.

RE: Survey at : VIRANO LN
& EIGHTH ST

PROPOSED BY:

NAME: John Boyle

ADDRESS: VMU

The preceding mentioned location has been surveyed by VMU to ensure proper street lighting in conformance with standard City practice. As a result, we propose the following enhancement(s):


Proposed: Upgrade three (3) existing st. lts. to 74 W LED.
Install one (1) additional 74 W LED.

Yours truly,

Attachments: DWG.#VMEU-2887


Approved by : John T. Boyle, Jr.
Assist. General Manager
Vineland Municiple Utilities

Signature for JT Boyle
CHIEF ENGINEER

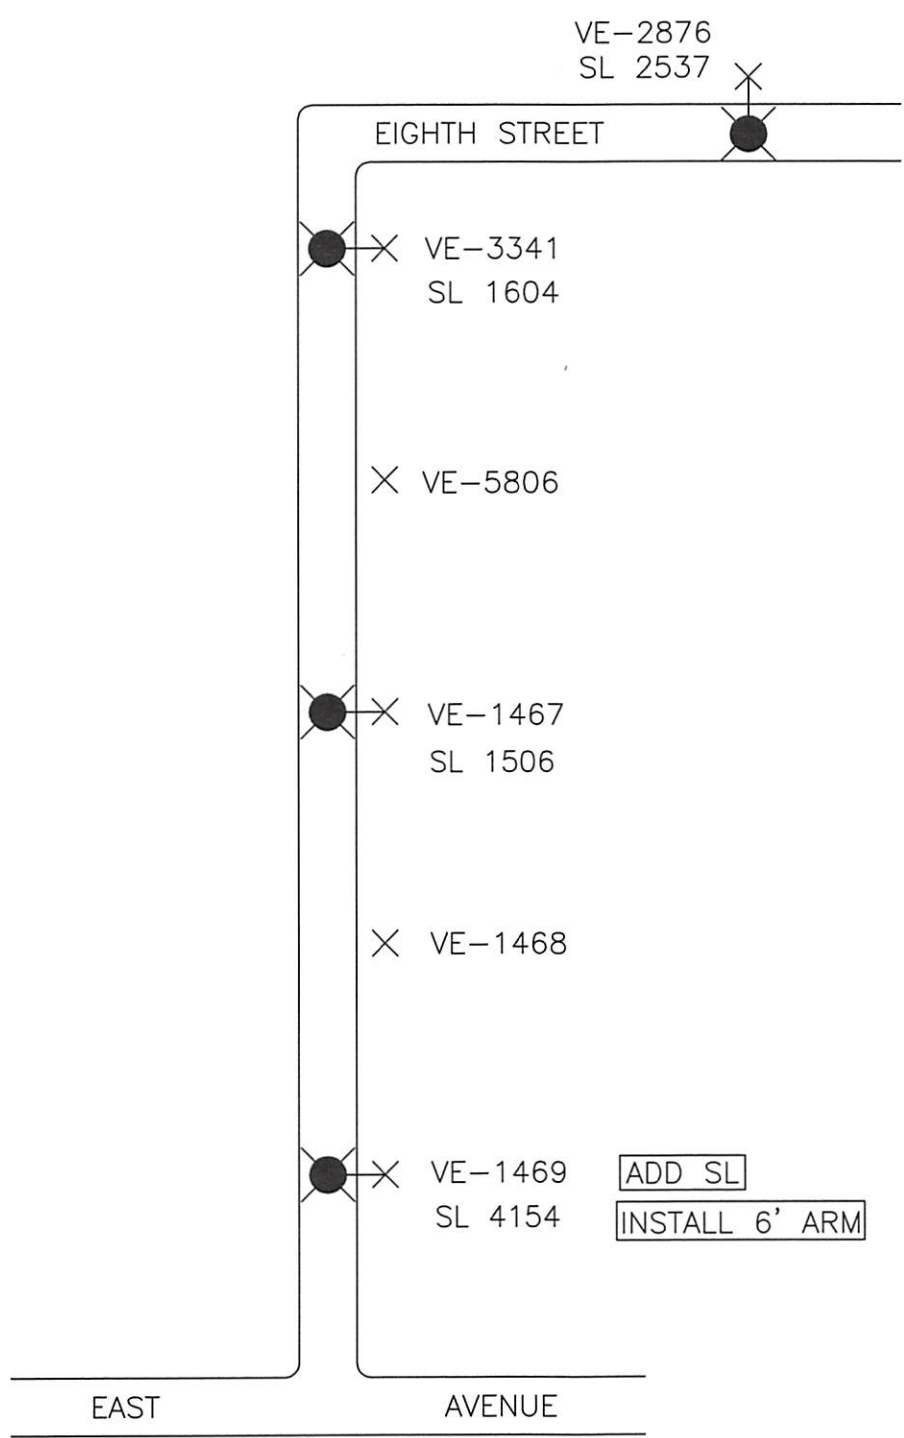

NOTE:
(3) 100 W MV

KEY

 INSTALL/REPLACE
W/ (4) 74W LED

PROPOSED STREET LIGHT REVISION AREA OF VIRANO LN AND EIGHTH ST	
VINELAND MUNICIPAL ELECTRIC UTILITY VINELAND, NEW JERSEY	
DRAWN: EG	VAULT # F-3-C
DATE: 9/19/2016	DRAWING # VMEU-2887
SCALE: NTS	CHECKED: