

CITY OF VINELAND

February 21, 2017

REPORT TO: THE MAYOR AND COUNCIL


**RE: Street Lighting Recommendations
February 2017**

Dear Mayor and Members of Council:

Submitted to you herewith is a request for street lighting improvements which is ready for your approval. A copy of the recommendations of the City of Vineland Electric Utility with respect to this request, along with a copy of the drawing identifying the area in question, is attached for your review.

Should you have any questions pertaining to this matter, please do not hesitate to contact this office.

Respectfully submitted,

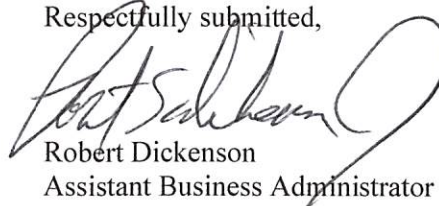

Robert Dickenson
Assistant Business Administrator

/rl

Encls.

cc: John Lillie
Susan Baldosaro

Approved:



Mayor

2-10-2017

Date

CITY OF VINELAND

STREET LIGHTING RECOMMENDATIONS

FEBRUARY 2017

REQUEST

RECOMMENDATIONS

1. Orchard Road
(From *W. Landis Ave* to *W. Walnut Rd*)
Drawing No. VMEU-2903

Upgrade eighteen (18) existing street lights to 74W LED and five (5) additional 74W LED; upgrade one (1) existing street light to 108W LED and add one (1) additional 108W LED; upgrade one (1) existing street light to 160W LED and add one (1) additional 160W LED; upgrade one (1) existing street light to 200W LED.

VINELAND MUNICIPAL UTILITIES (VMU)
VINELAND, NEW JERSEY 08360

STREET LIGHT PROPOSAL

TO: Bob Dickenson
Asst. Business Admin



DATE: January 23, 2017

RE: Survey at : Orchard Rd
From W Landis Ave to W Walnut Rd

PROPOSED BY:

NAME: John T. Boyle

ADDRESS: VMEU

The preceding mentioned location has been surveyed by VMU to ensure proper street lighting in conformance with standard City practice. As a result, we propose the following enhancement(s):

Proposed: Upgrade eighteen (18) existing st. lt. to 74W LED and add five (5) additional 74W LED

Upgrade one (1) existing st. lt. to 108W LED and add one (1) additional 108W LED

Upgrade one (1) existing st. lt. to 160W LED and add one (1) additional 160W LED

Upgrade one (1) existing st. lt. to 200W LED

Yours truly,




Attachments: DWG.#VMEU-2903

Approved by :

John T. Boyle, Jr.
Assist. General Manager
Vineland Municiple Utilities



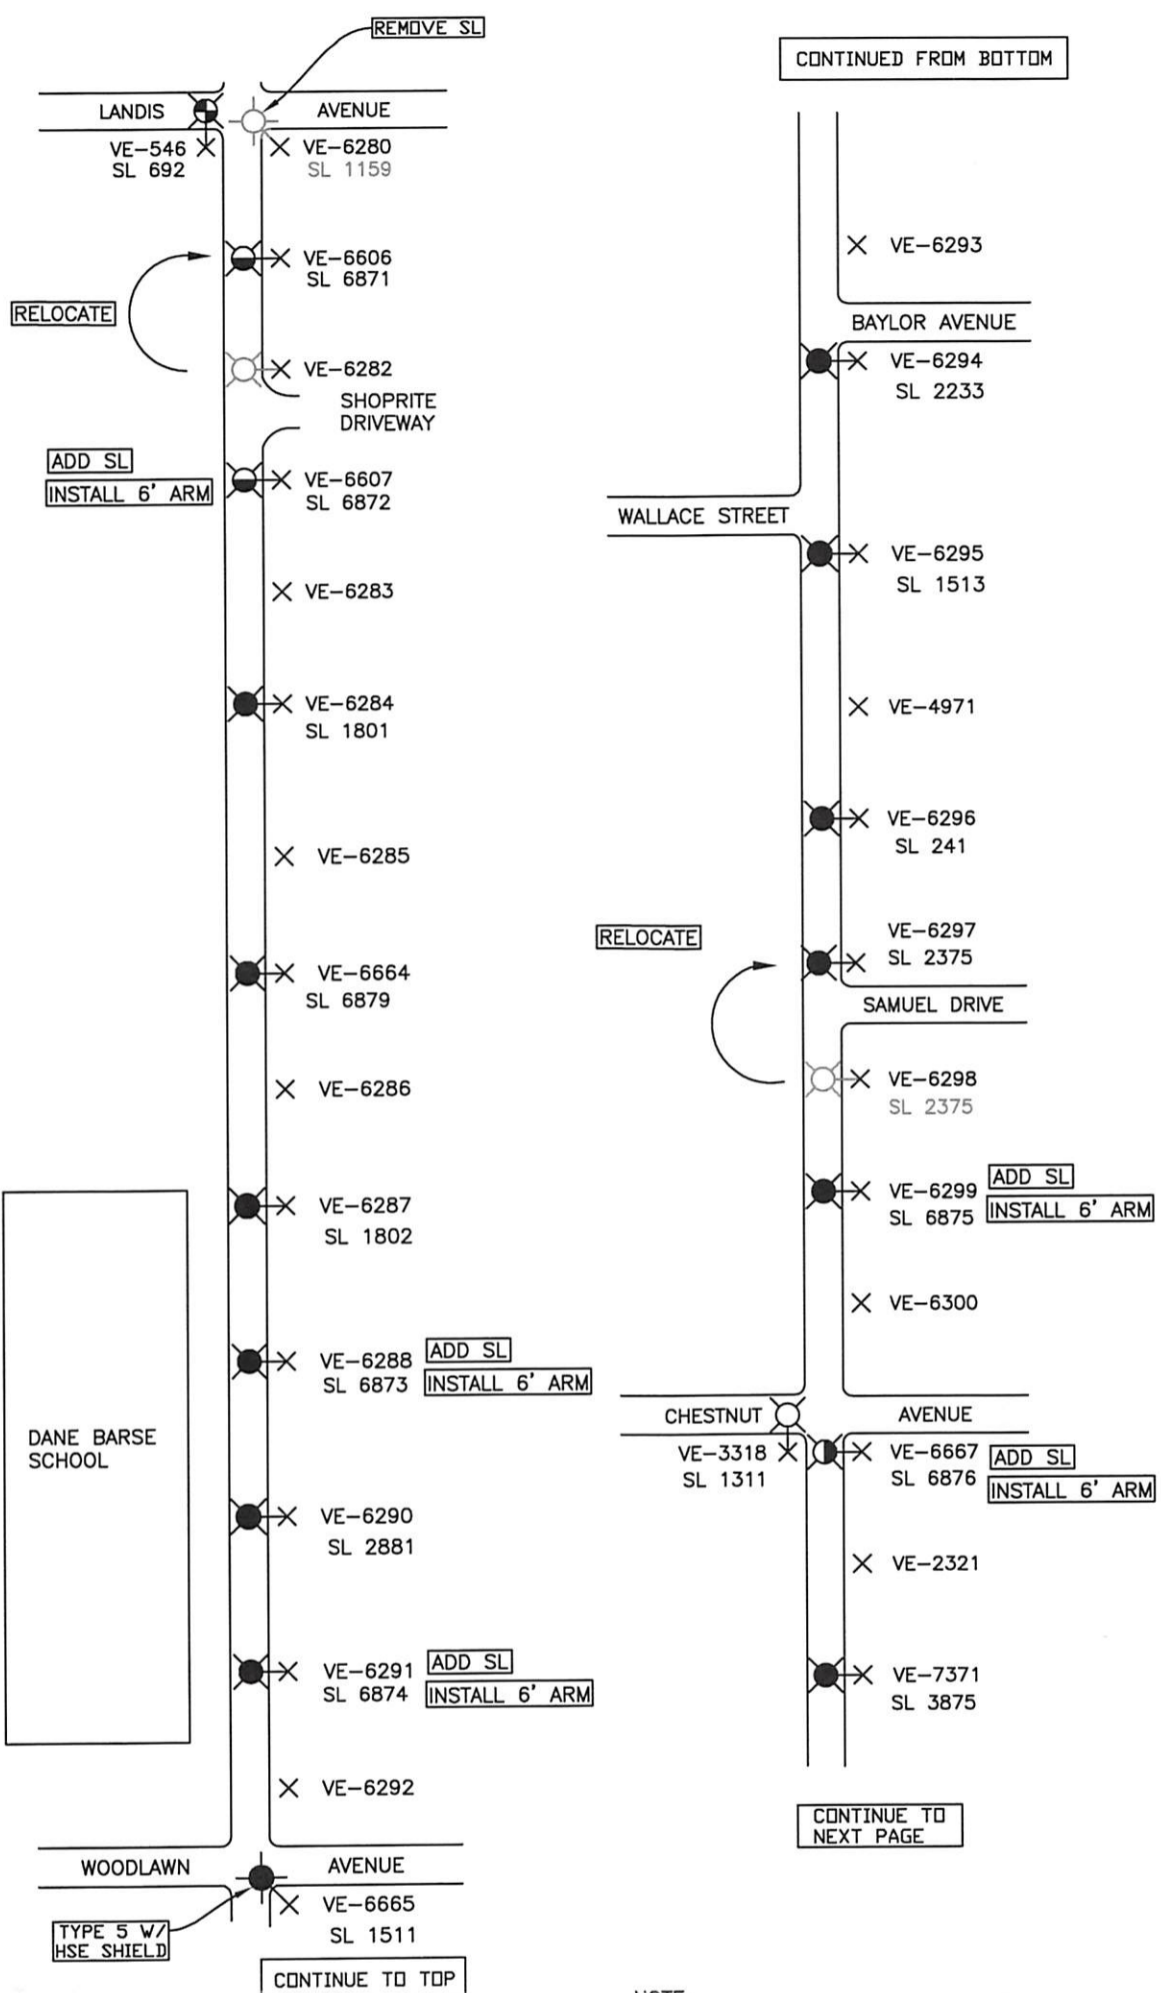

DANE BARSE SCHOOL

KEY


- INSTALL/REPLACE W/ (13) 74 W LED
- INSTALL/REPLACE W/ (1) 108 W LED
- INSTALL/REPLACE W/ (2) 160 W LED
- INSTALL/REPLACE W/ (1) 200 W LED
- EXISTING SL REMAIN AS IS

NOTE:
 (6) 70 SV
 (6) 100 SV

SHEET 1 OF 2

PROPOSED STREET LIGHT REVISION	
AREA OF ORCHARD RD B/W LANDIS AVE AND WALNUT RD	
VINELAND MUNICIPAL ELECTRIC UTILITY VINELAND, NEW JERSEY	
DRAWN: EG	VAULT # F-3-C
DATE: 1/23/2017	DRAWING # VMEU-2903
SCALE: NTS	CHECKED:

JN: 17-100-J

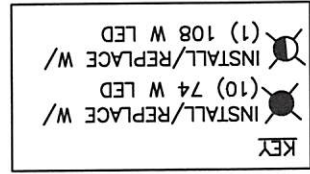

DRAWN: EG		VAULT # F-3-C
DATE: 1/23/2017		DRAWING # VMEU-2903
SCALE: NTS		CHECKED:
VINELAND MUNICIPAL ELECTRIC UTILITY VINELAND, NEW JERSEY		
PROPOSED STREET LIGHT REVISION AREA OF ORCHARD RD B/W LANDIS AVE AND WALNUT RD		

SHEET 2 OF 2

NOTE:
(8) 70 SV
(1) 100 SV

