



March 14, 2017

REPORT TO: MAYOR AND COUNCIL

**RE: Street Lighting Recommendations
March 2017**

Dear Mayor and Members of Council:

Submitted to you herewith are requests for installation of street lighting which are ready for your approval. Copy of the recommendations from the Vineland Municipal Electric Utility with respect to the requests, along with copies of the drawings identifying the areas in question, is attached for your review.

Should you have any questions pertaining to this matter, please do not hesitate to contact this office.

Respectfully submitted,

A handwritten signature in blue ink, appearing to read "Robert E. Dickenson, Jr.", written over a horizontal line.

Robert E. Dickenson, Jr.
Assistant Business Administrator

/wr
Encls.

cc: John Lillie
Susan Baldosaro

Approved:

A handwritten signature in blue ink, written over a horizontal line.

Mayor

3/20/2017
Date



STREET LIGHTING RECOMMENDATIONS

March 2017

REQUEST

RECOMMENDATIONS

- | | |
|--|--|
| 1. E. Walnut Road from Main Road to Spring Road | Upgrade eleven (11) existing street light to 74W LED. Add three (3) additional 74W LED. |
| 2. W. Landis Avenue from Orchard Road to Delsea Drive | Upgrade eight (8) existing street lights to 200W LED. Add eight (8) additional 200W LED street lights. Add one (1) 200i Induction street light. |
| 3. Chestnut Avenue from West Avenue to West Boulevard | Upgrade sixteen (16) existing street lights to 108W LED street lights. Add five (5) additional 108W LED street lights. Upgrade one (1) existing street light to 74W LED street light. |
| 4. Chestnut Avenue from Delsea Drive to West Avenue | Upgrade ten (10) existing street lights to 108W LED street lights. Add two (2) additional 108W LED street lights. |

VINELAND MUNICIPAL UTILITIES (VMU)

VINELAND, NEW JERSEY 08360

STREET LIGHT PROPOSAL

DATE: February 14, 2017

TO: Bob Dickenson
Asst. Business Admin



PROPOSED BY:

RE: Survey at : E Walnut Rd
From Main Rd to Spring Rd

NAME: Gus Foster


ADDRESS: VMEU

The preceeding mentioned location has been surveyed by VMU to ensure proper street lighting in conformance with standard City practice. As a result, we propose the following enhancement(s):

Proposed: Upgrade eleven (11) existing st. lt. to 74W LED

Add three (3) additional 74W LED


Yours truly,

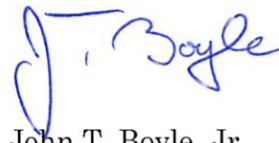

Attachments: DWG.#VMEU-2904

Approved by :

John T. Boyle, Jr.
Assist. General Manager
Vineland Municiple Utilities

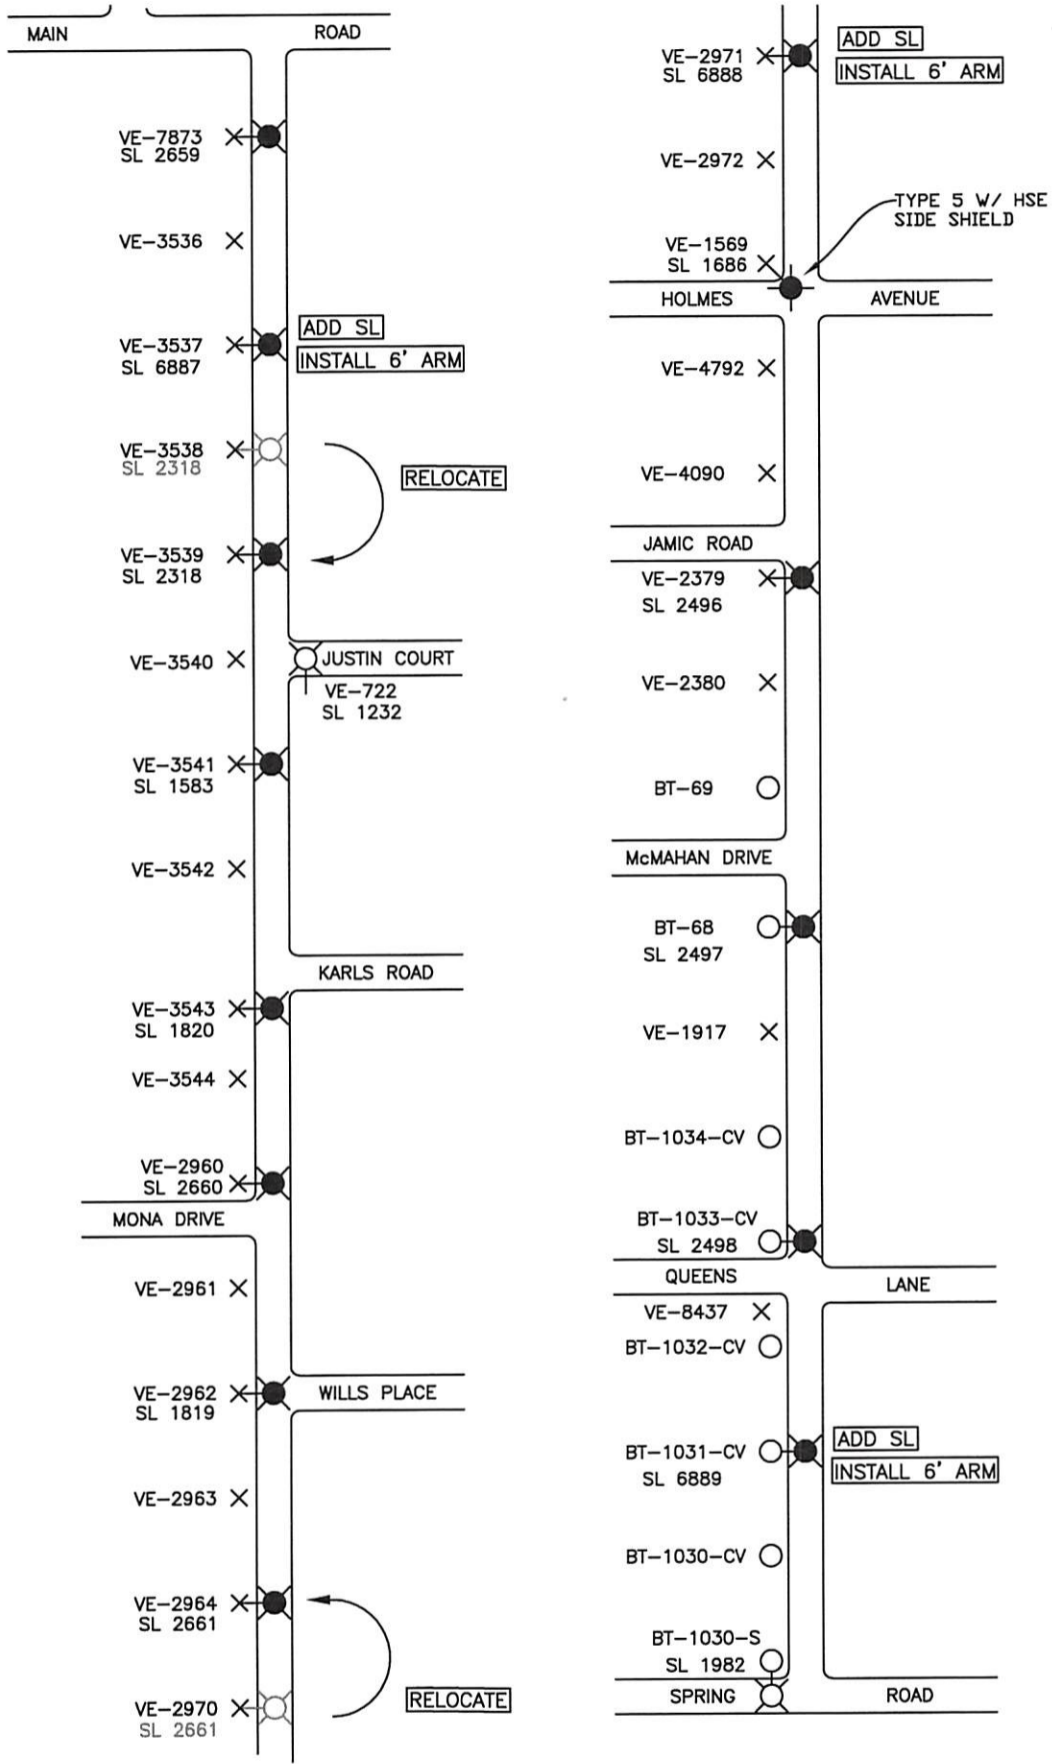


| KEY | |
|-----|---------------------------------|
| | INSTALL/REPLACE W/ (14) 74W LED |
| | EXISTING SL REMAIN AS IS |

NOTE:
 (2) 70 SV
 (3) 100 SV
 (6) 100 MV


| PROPOSED STREET LIGHT REVISION | |
|---|---------------------|
| AREA OF E WALNUT RD B/W MAIN RD AND SPRING RD | |
| VINELAND MUNICIPAL ELECTRIC UTILITY VINELAND, NEW JERSEY | |
| DRAWN: EMG | VAULT # F-3-C |
| DATE: 2/14/2017 | DRAWING # VMEU-2904 |
| SCALE: NTS | CHECKED: |

VINELAND MUNICIPAL UTILITIES (VMU)
VINELAND, NEW JERSEY 08360

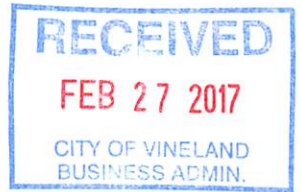

STREET LIGHT PROPOSAL

DATE: February 23, 2017

TO: Bob Dickenson 
Asst. Business Admin

PROPOSED BY:

RE: Survey at : W Landis Ave
From Orchard Rd to Delsea Dr

NAME: John T. Boyle

ADDRESS: VMEU


The preceeding mentioned location has been surveyed by VMU to ensure proper street lighting in conformance with standard City practice. As a result, we propose the following enhancement(s):

Proposed: Upgrade eight (8) existing st. lt. to 200W LED

Add eight (8) additional 200W LED st. lts.

Add one (1) 200i Induction st. lt.

Yours truly,




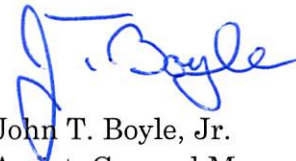


Attachments: DWG.#VMEU-2905

Approved by :

John T. Boyle, Jr.
Assist. General Manager
Vineland Municiple Utilities

SECTION PART OF
JN: 17-100-J

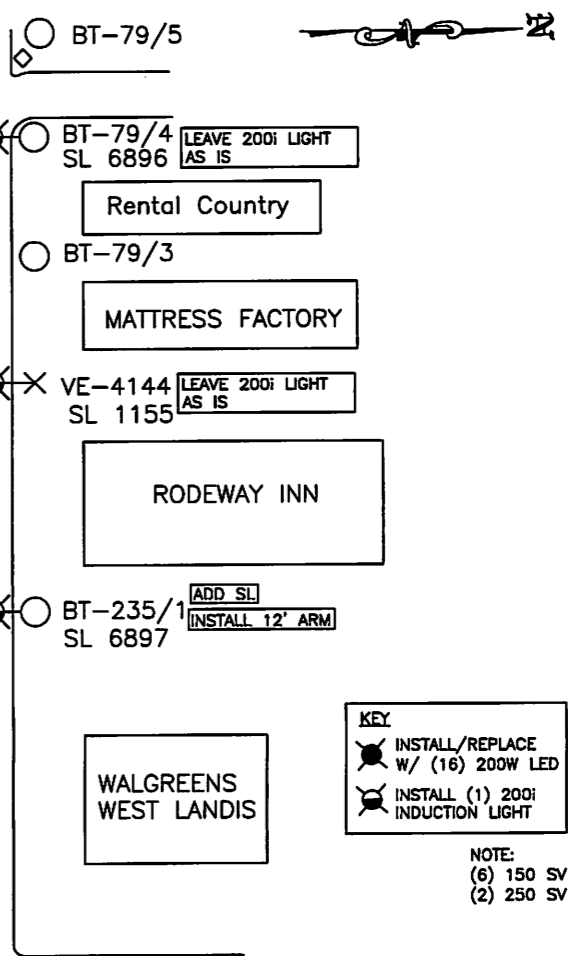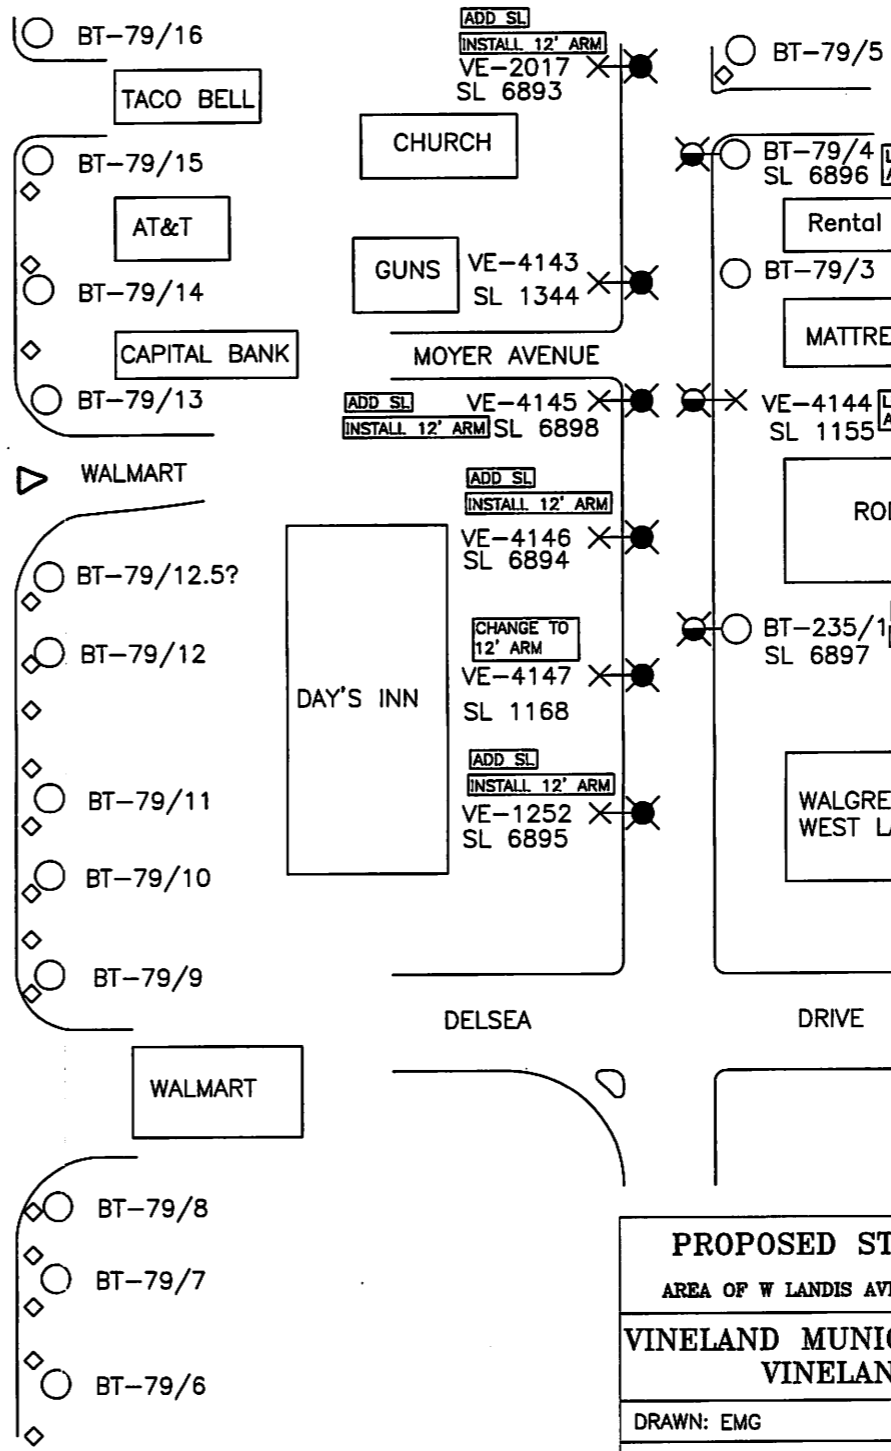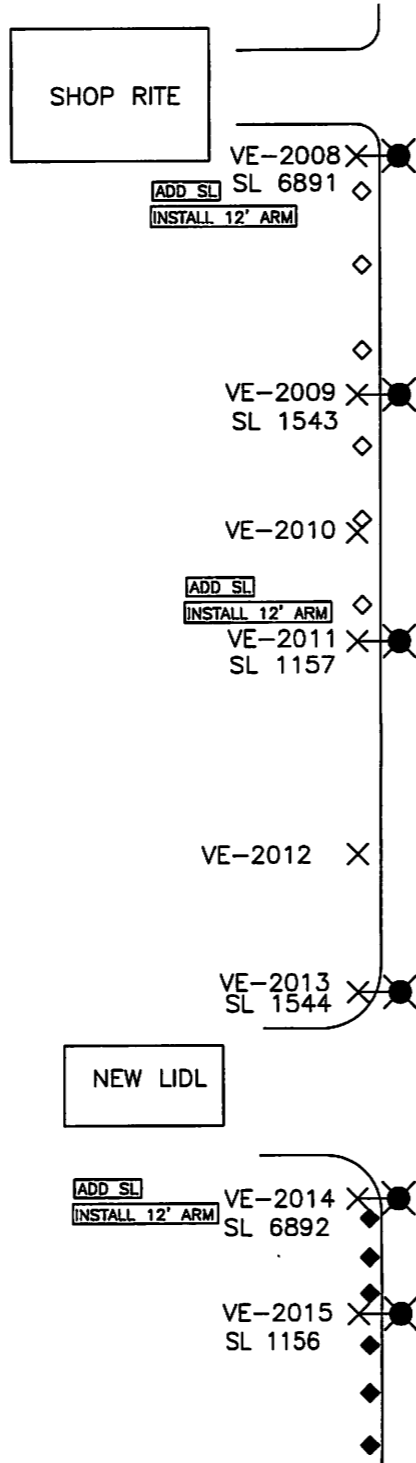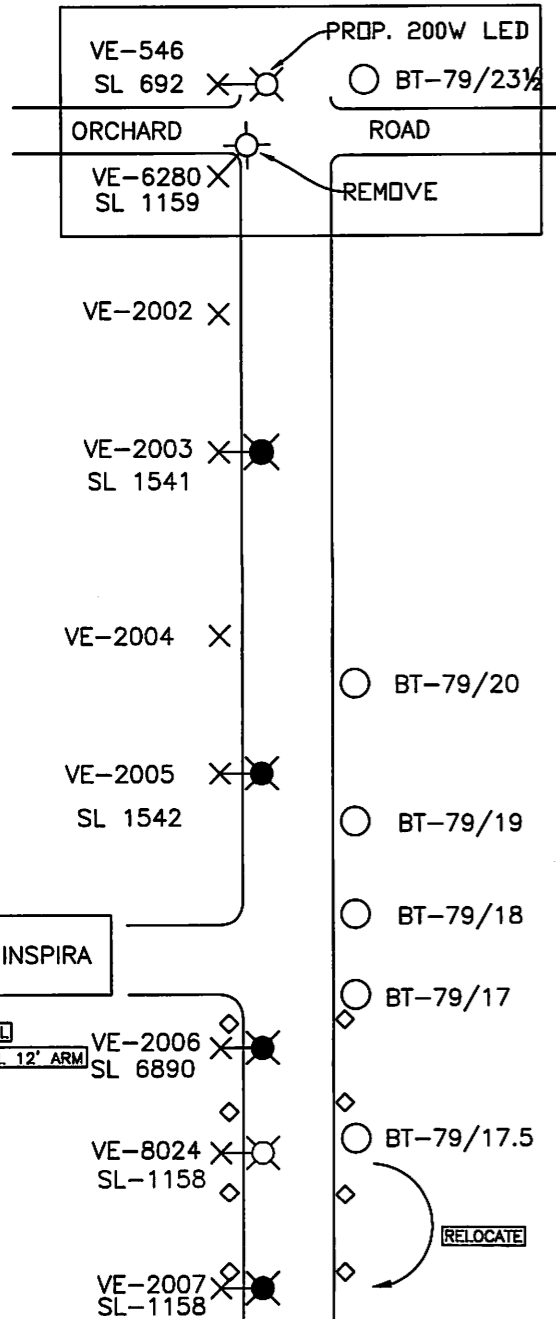

KEY
 INSTALL/REPLACE W/ (16) 200W LED
 INSTALL (1) 200I INDUCTION LIGHT

NOTE:
 (6) 150 SV
 (2) 250 SV

NOTE:
 DENOTES METAL TRADITIONAIRE ORNAMENTAL LIGHT (63W LED)
 FUTURE 63W LED METAL TRADITIONAIRE DONE BY LIDL'S CONSTRUCTION

| | |
|---|---------------------|
| PROPOSED STREET LIGHT REVISION | |
| AREA OF W LANDIS AVE B/W ORCHARD RD AND DELSEA DR | |
| VINELAND MUNICIPAL ELECTRIC UTILITY | |
| VINELAND, NEW JERSEY | |
| DRAWN: EMG | VAULT # F-3-C |
| DATE: 2/15/2017 | DRAWING # VMEU-2905 |
| SCALE: NTS | CHECKED: |


VINELAND MUNICIPAL UTILITIES (VMU)

VINELAND, NEW JERSEY 08360



STREET LIGHT PROPOSAL

DATE: March 9, 2017

TO: Bob Dickenson 
Asst. Business Admin

PROPOSED BY:

RE: Survey at : Chestnut Ave
From West Ave to West Blvd

NAME: John T. Boyle

ADDRESS: VMEU


The preceding mentioned location has been surveyed by VMU to ensure proper street lighting in conformance with standard City practice. As a result, we propose the following enhancement(s):

Proposed: Upgrade sixteen (16) existing st. lts. to 108W LED st. lts.

Add five (5) additional 108W LED st. lts.


Upgrade one (1) existing st. lt. to 74W LED st. lt.

Yours truly,

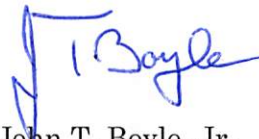

Attachments: DWG.#VMEU-2907

Approved by : John T. Boyle, Jr.
Assist. General Manager
Vineland Municiple Utilities

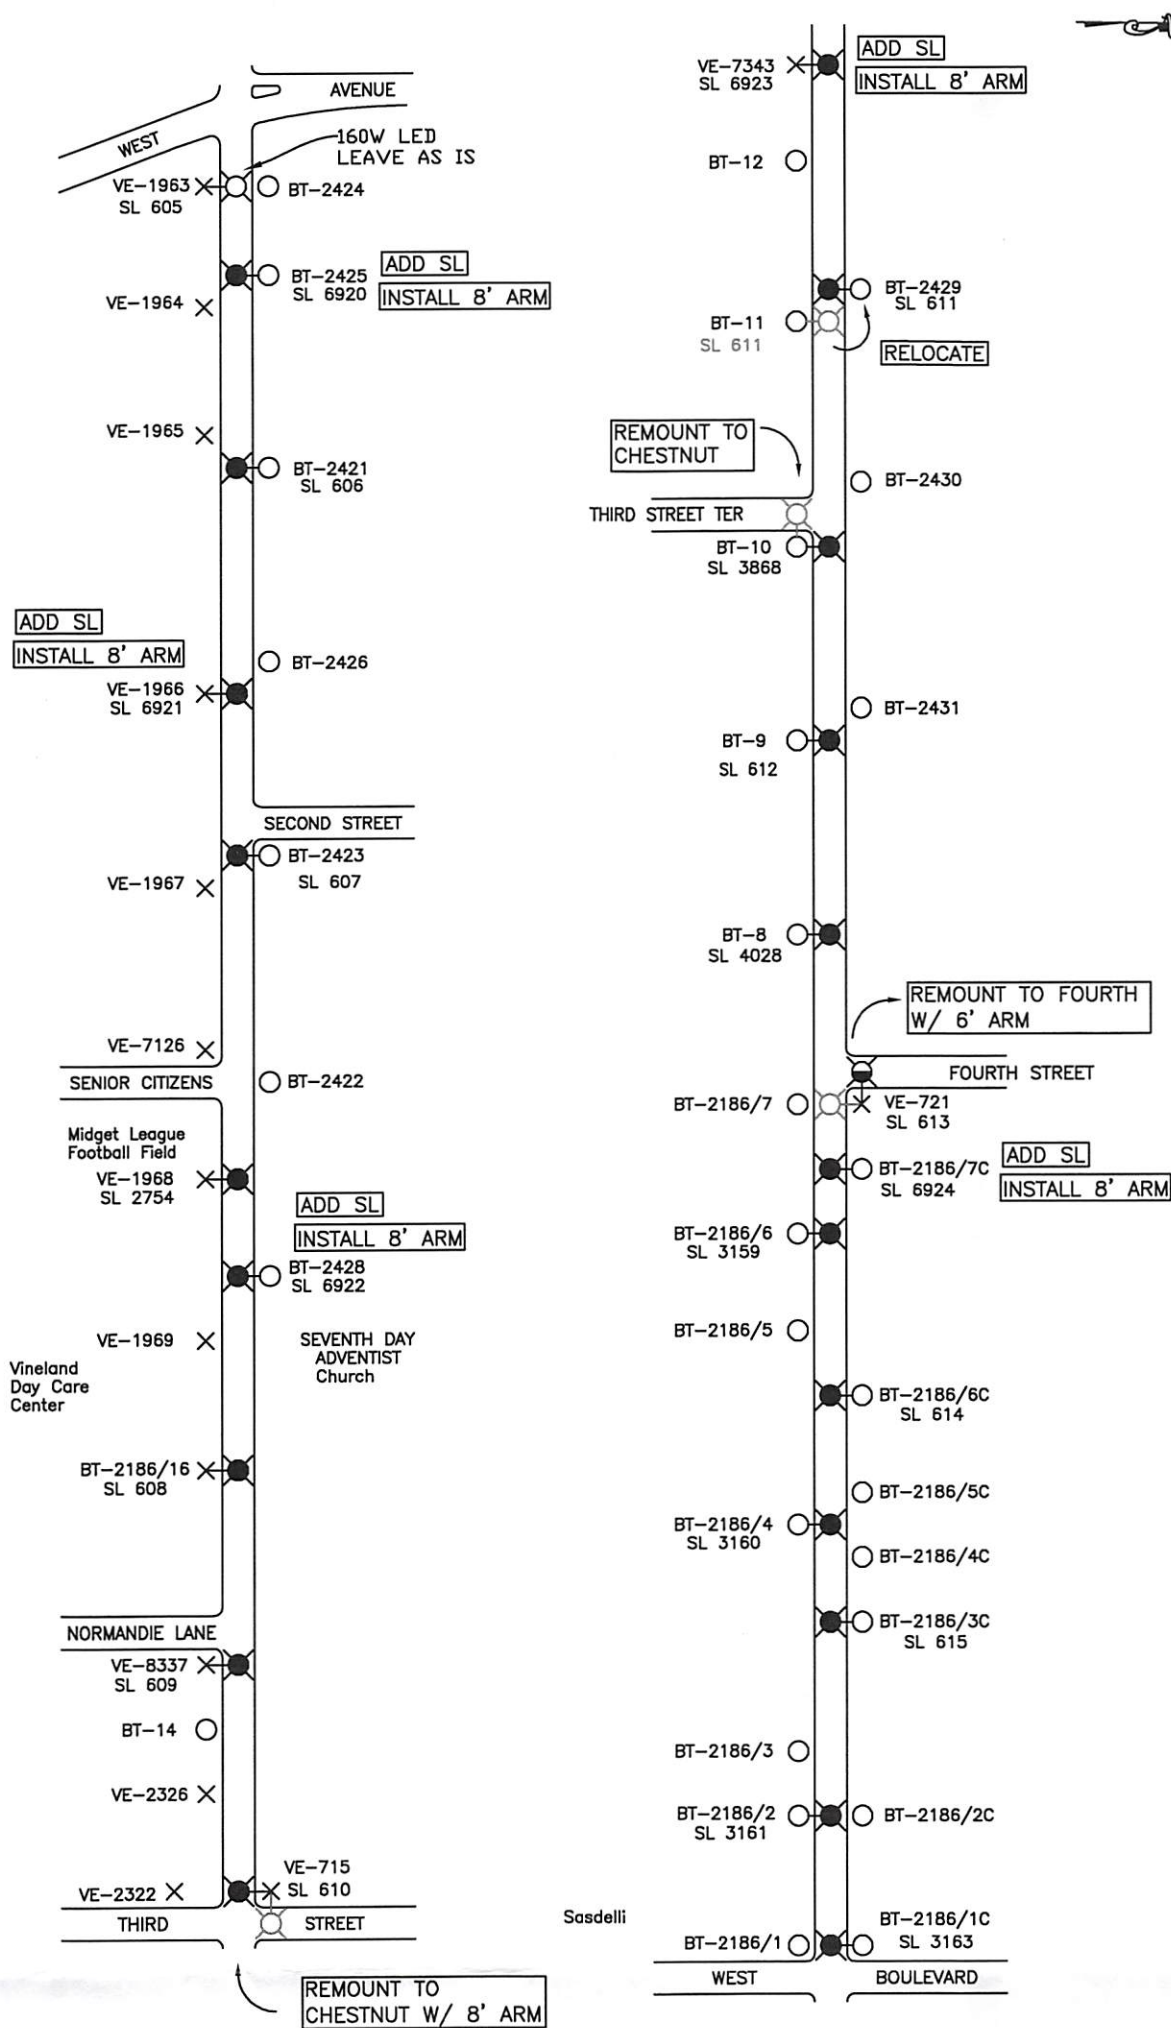

| KEY | |
|-----|----------------------------------|
| | INSTALL/REPLACE W/ (21) 108W LED |
| | INSTALL/REPLACE W/ (1) 74W LED |

NOTE:
 (7) 100 SV
 (1) 150 SV
 (6) 175 MV

| | |
|--|---------------------|
| PROPOSED STREET LIGHT REVISION | |
| AREA OF CHESTNUT AVE B/W WEST AVE AND WEST BLVD | |
| VINELAND MUNICIPAL ELECTRIC UTILITY VINELAND, NEW JERSEY | |
| DRAWN: EMG | VAULT # F-3-C |
| DATE: 3/9/2017 | DRAWING # VMEU-2907 |
| SCALE: NTS | CHECKED: |


VINELAND MUNICIPAL UTILITIES (VMU)

VINELAND, NEW JERSEY 08360



STREET LIGHT PROPOSAL

DATE: March 9, 2017

TO: Bob Dickenson 
Asst. Business Admin

PROPOSED BY:

RE: Survey at : Chestnut Ave
From Delsea Dr to West Ave

NAME: John T. Boyle

ADDRESS: VMEU

The preceding mentioned location has been surveyed by VMU to ensure proper street lighting in conformance with standard City practice. As a result, we propose the following enhancement(s):

Proposed: Upgrade ten (10) existing st. lts. to 108W LED st. lts.


Add two (2) additional 108W LED st. lts.

Yours truly,



Attachments: DWG.#VMEU-2906

Approved by : John T. Boyle, Jr.
Assist. General Manager
Vineland Municiple Utilities

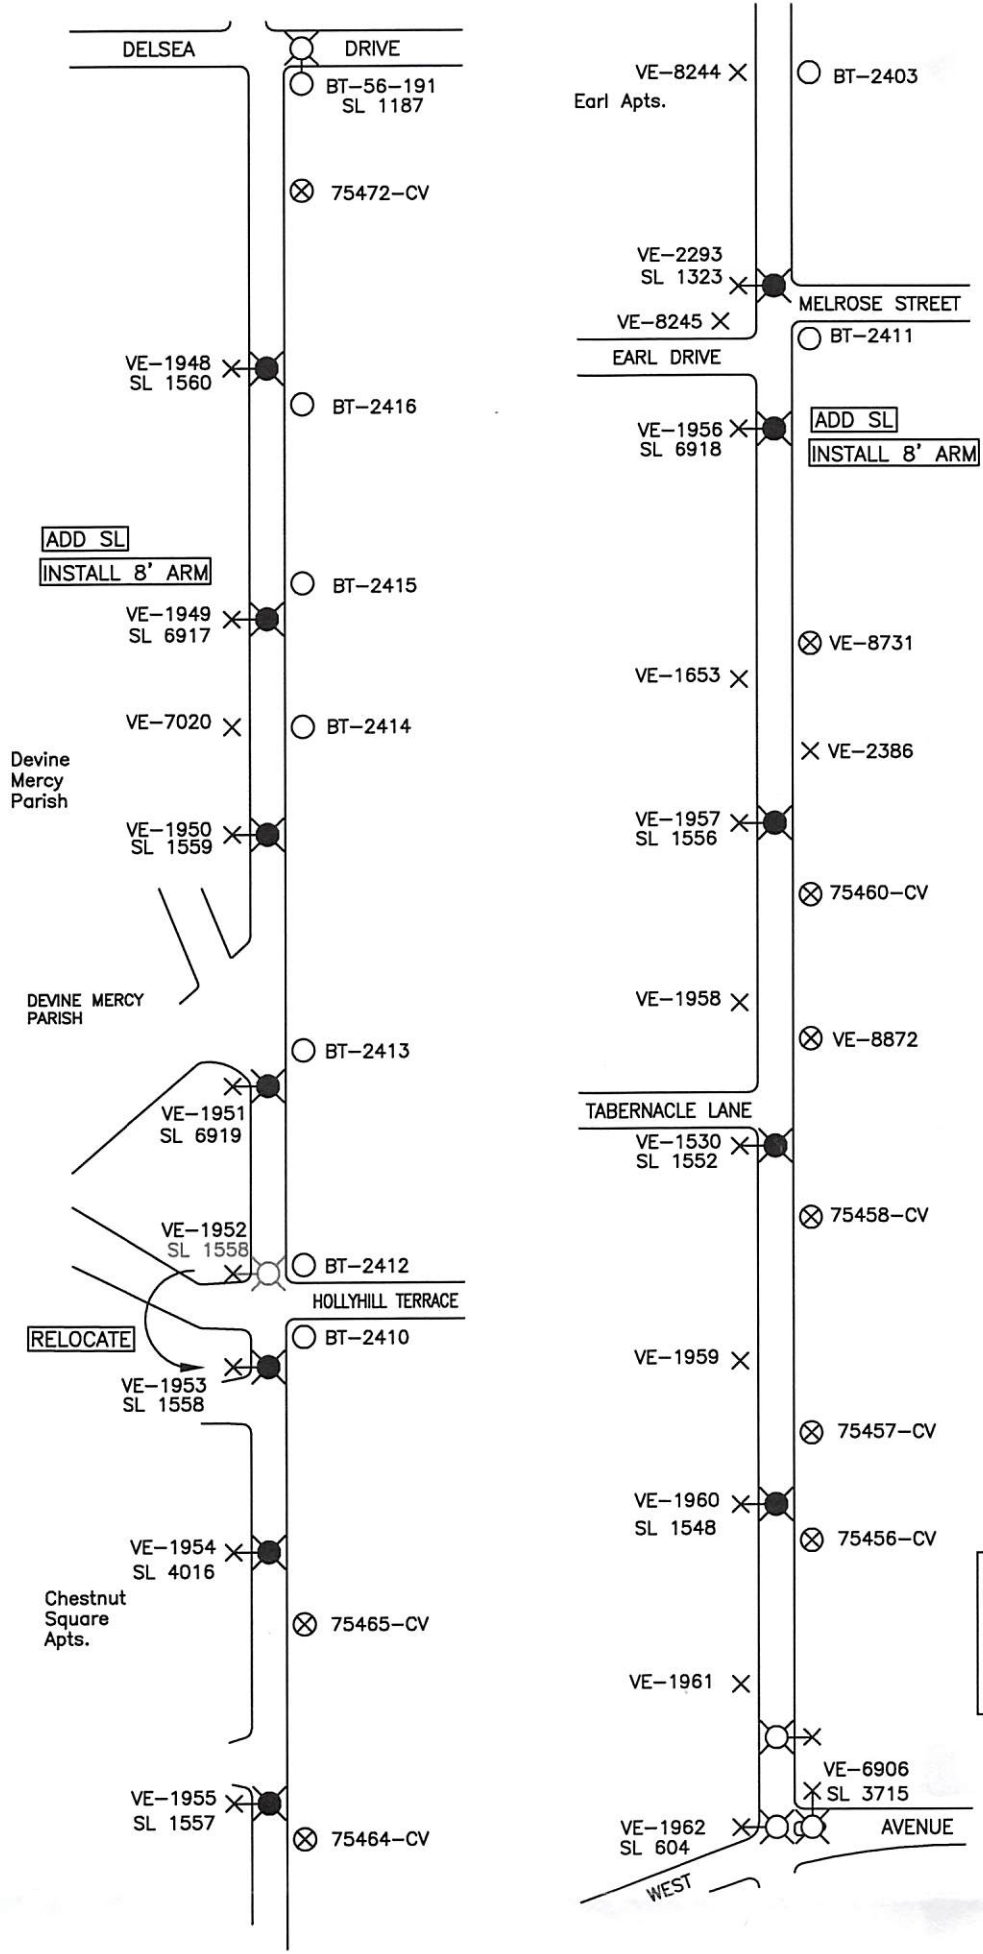

KEY

- INSTALL/REPLACE W/ (12) 108W LED
- EXISTING SL REMAIN AS IS

NOTE:
 (3) 100 SV
 (2) 150 SV
 (4) 175 MV

| | |
|---|---------------------|
| PROPOSED STREET LIGHT REVISION | |
| AREA OF CHESTNUT AVE B/W DELSEA DR AND WEST AVE | |
| VINELAND MUNICIPAL ELECTRIC UTILITY VINELAND, NEW JERSEY | |
| DRAWN: EMG | VAULT # F-3-C |
| DATE: 3/9/2017 | DRAWING # VMEU-2906 |
| SCALE: NTS | CHECKED: |

JN: 17-100-U