

# CITY OF VINELAND

November 21, 2017

REPORT TO: THE MAYOR AND COUNCIL


**RE: Street Lighting Recommendations  
November 2017**

Dear Mayor and Members of Council:

Submitted to you herewith is a request for street lighting improvements which is ready for your approval. A copy of the recommendation of the City of Vineland Electric Utility with respect to the request, along with a copy of the drawing identifying the area in question, is attached for your review.

Should you have any questions pertaining to this matter, please do not hesitate to contact this office.

Respectfully submitted,

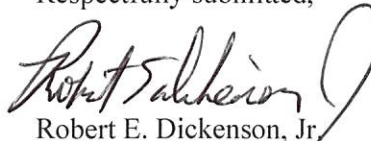


Robert E. Dickenson, Jr.  
Business Administrator

/rl  
Encls.

cc: John Lillie  
Susan Baldosaro

Approved:

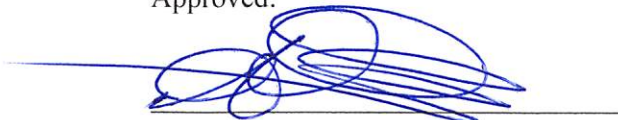

\_\_\_\_\_  
Mayor

11/23/2017  
\_\_\_\_\_  
Date

# CITY OF VINELAND

## STREET LIGHTING RECOMMENDATIONS

NOVEMBER 2017


### REQUEST

### RECOMMENDATIONS

- |   |  |
|---|--|
| 1. Area of Sherman Avenue<br>(between Hance Bridge Rd & Lincoln Ave)<br>Drawing No. VMEU-2835 | Upgrade ten (10) existing street lights to 74W LED (relocating two), one (1) to 108W LED. Install five (5) 74W LED and an additional three (3) 108W LED street lights on existing utility poles. |
|---|--|

VINELAND MUNICIPAL ELECTRIC UTILITY  
VINELAND, NEW JERSEY 08360

STREET LIGHT REQUEST

TO: Bob Dickenson   
Business Administrator

DATE: July 21, 2017  
*Reissued 11-2-17*

RE: Survey at : Area of Sherman Ave  
between Hance Bridge Road and  
Lincoln Ave

PROPOSED BY:  
NAME: John T. Boyle  
ADDRESS: VMU

---

---

The preceding-mentioned location has been surveyed by VMU to ensure proper street lighting in conformance with standard City practice. As a result, we propose the following enhancement(s):

**PROPOSED:** Upgrade ten (10) existing street lights to 74W LED(relocating two), one (1) to 108W LED. Install five (5) 74W LED and an additional three (3) 108W LED st lt on existing utility poles per attached drawing.


---

---

---

---


Yours truly,

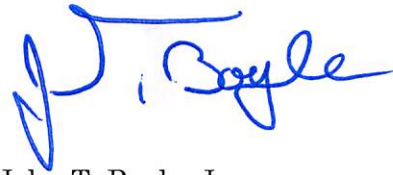




Approved by :


John T. Boyle, Jr.  
Assistant General Manager  
Vineland Municipal Utilities

Attachments: DWG.#VMEU-2835

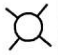SCALE: NTS		CHECKED: 
DATE: 7/20/2017		DRAWING # VMEU-2835
DRAWN: CAM		VAULT # F-3-C
<b>VINELAND MUNICIPAL ELECTRIC UTILITY</b> <b>VINELAND, NEW JERSEY</b>		
<b>PROPOSED STREET LIGHT REVISION</b> <b>SHERMAN AVE B/W HANCE BRIDGE RD AND LINCOLN AVE</b>		

	EXISTING SL REMAIN AS IS
	INSTALL/REPLACE W/ (3) 108 W LED
	INSTALL/REPLACE W/ (7) 74 W LED
<b>KEY</b>	

SHEET 1 OF 3

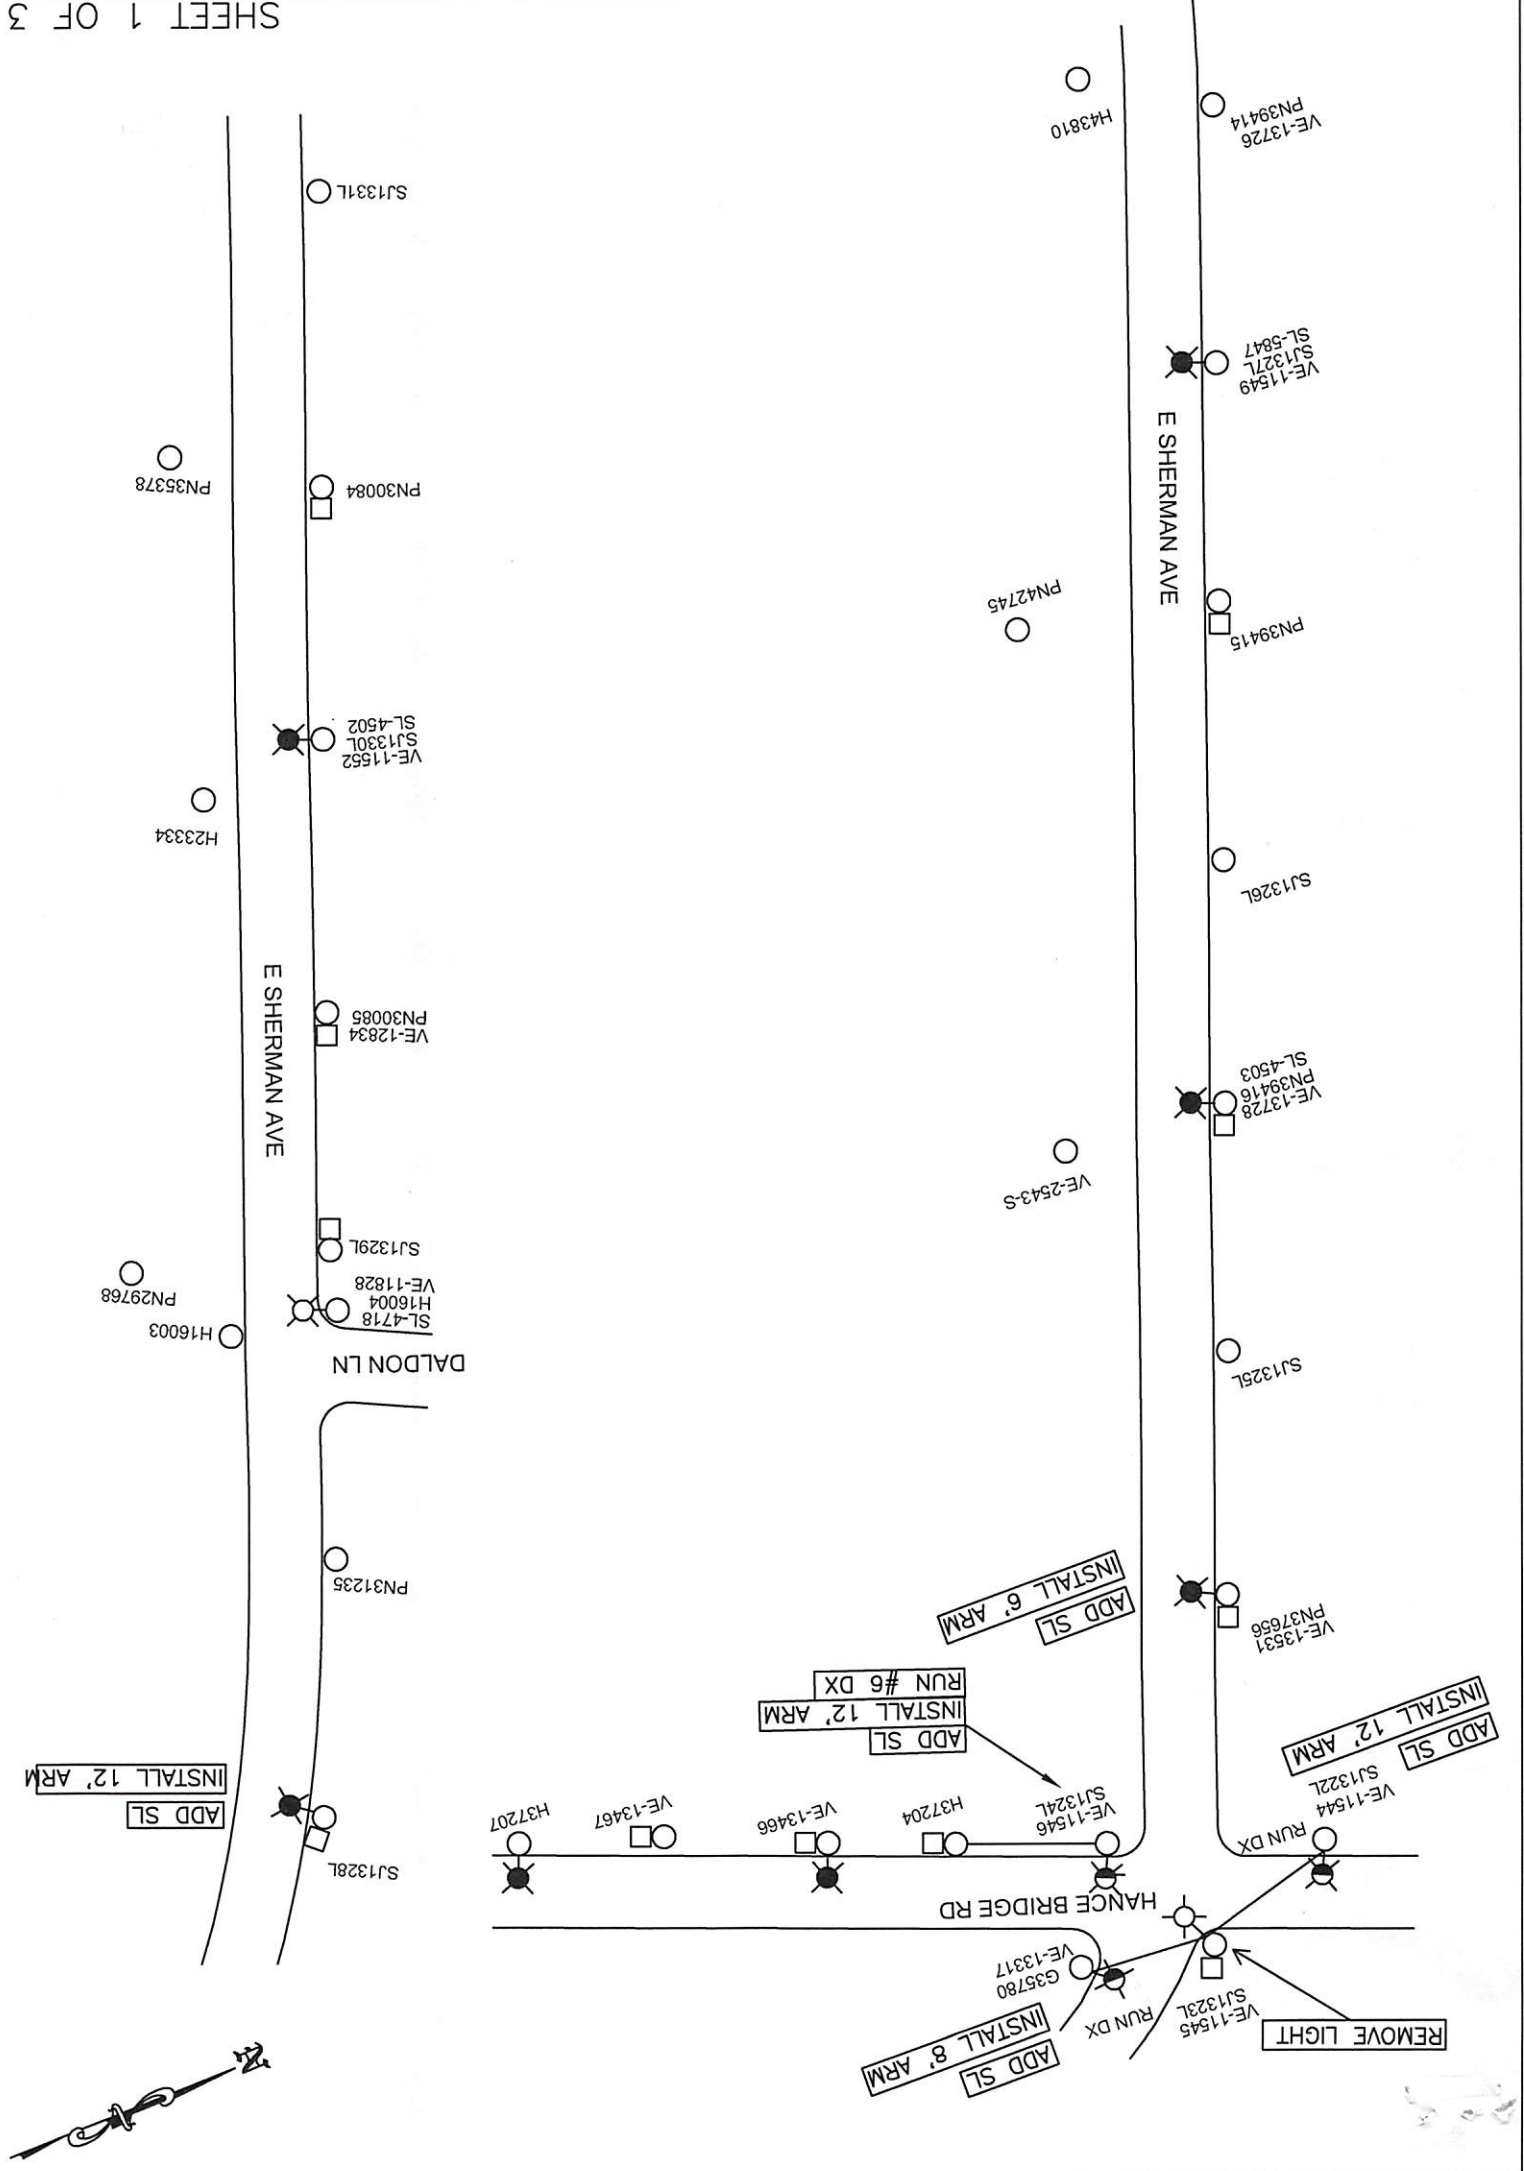



SL-4860  
VE-12826  
PN30057

H39844

SJ1222L

SJ1332L

E SHERMAN AVE

H44295

Δ 6' ARM

PN29728

H24305

VE-11463  
SJ1223L

PN39338

VE-11555  
SJ1333L  
SL-4501

VE-11464  
SJ1224L

PN21832

PN29484

SJ1225L

VE-11459  
SJ1219L

ADD SL  
INSTALL 6' ARM

SJ1368L

SJ1226L

H36496

SJ1220L  
VE-11460  
SL-4864

SJ1427L

RELOCATE

PN26631

ADD SL  
INSTALL 6' ARM

VE-11467

H35415  
VE-13257

SJ1221L

H20251

E SHERMAN AVE


SHEET 2 OF 3




**KEY**

● INSTALL/REPLACE W/ (7) 74 W LED

○ EXISTING SL REMAIN AS IS
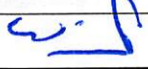
<b>PROPOSED STREET LIGHT REVISION</b> SHERMAN AVE B/W HANCE BRIDGE RD AND LINCOLN AVE	
<b>VINELAND MUNICIPAL ELECTRIC UTILITY</b> <b>VINELAND, NEW JERSEY</b>	
DRAWN: CAM	VAULT # F-3-C
DATE: 7/20/2017	DRAWING # VMEU-2835
SCALE: NTS	CHECKED:

SCALE: NTS	CHECKED: 
DATE: 7/20/2017	DRAWING # VMEU-2835
DRAWN: CAM	VAULT # F-3-C
<b>VINELAND MUNICIPAL ELECTRIC UTILITY</b> <b>VINELAND, NEW JERSEY</b>	
<b>PROPOSED STREET LIGHT REVISION</b> <b>SHERMAN AVE B/W HANCE BRIDGE RD AND LINCOLN AVE</b>	

	EXISTING SL REMAIN AS IS
	INSTALL/REPLACE W/ (1) 108 W LED
	INSTALL/REPLACE W/ (1) 74 W LED
<b>KEY</b>	

SHEET 3 OF 3

