

CITY OF VINELAND

August 15, 2013

REPORT TO: THE MAYOR AND COUNCIL

**RE: Street Lighting Recommendation
August 2013**

Dear Mayor and Members of Council:

Submitted to you herewith are requests for street lighting improvements which are ready for your approval. Copies of the recommendations of the City of Vineland Electric Utility with respect to these requests, along with copies of the drawings identifying the areas in question, are attached for your review.

Should you have any questions pertaining to this matter, please do not hesitate to contact this office.

Respectfully submitted,




Denise Monaco
Asst. Business Administrator

/r/

Encls.

cc: Joseph Isabella
Roxanne Tosto

Approved:

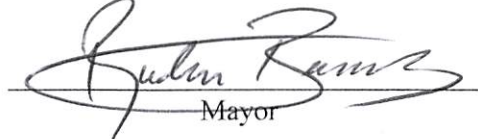

Mayor

8/20/13

Date

CITY OF VINELAND

STREET LIGHTING RECOMMENDATIONS

August 2013

REQUEST

RECOMMENDATIONS

1. 2229 E. Sherman Avenue
Drawing No. VMEU-2812

Upgrade three (3) existing MV street lights to 70W SV and install three (3) additional 70W SV street lights on existing utility poles.

2. 2782 Rome Road
Drawing No. VMEU-2813

Upgrade three (3) existing 100w (3,500 Lu) MV street lights to 70w (5,300Lu) SV, upgrade one (1) existing 50w MV street light to 100w SV, and install one (1) additional 70w SV street light on existing utility pole.



MEMORANDUM

August 14, 2013

TO: DENISE MONACO, ASSISTANT BUSINESS ADMINISTRATOR
FROM: JOSEPH A. ISABELLA, DIRECTOR OF MUNICIPAL UTILITIES
SUBJECT: STREET LIGHT SURVEY

A handwritten signature in black ink, appearing to be "J. Isabella", located to the right of the "FROM:" line.

The area mentioned below has been investigated for the possibility of installing additional street lights or for the possibility of upgrading existing street lights:

Name: Omar Cruz
Address: 2782 Rome Road
Vineland, NJ 08361
Telephone: 609-805-7713

The following has been recommended by the Vineland Municipal Electric Utility:

Upgrading of three (3) existing 100W (3,500LU) MV street lights to 70W (5,300LU) SV, upgrading of one (1) existing 50W MV street light to 100W SV, and installation of one (1) additional 70W SV street light on existing utility pole.

This recommendation is illustrated on the Vineland Municipal Electric Utility Drawing No. VMEU-2813 which is attached.

JAI:djb

Attachments

VINELAND MUNICIPAL ELECTRIC UTILITY
VINELAND, NEW JERSEY 08360



STREET LIGHT REQUEST

DATE: August 7, 2013

TO: John T. Boyle, Jr.

RE: Survey at : Area of 2782
Rome Rd.

NAME: Omar Cruz

ADDRESS: 2782 Rome Rd.
609-805-7713

The preceeding mentioned location must be checked to conclude the possibility of installing additional lighting. Please respond to this request in the space provided below by _____

Yours truly,

Joseph Isabella
Director

DATE: August 7, 2013

LIGHTING REQUEST IS: APPROVED: X
DISAPPROVED: _____ (if disapproved , state reason for action below)


Proposed: Upgrade three (3) existing 100w (3,500 Lu) MV street lights to 70w (5,300Lu) SV,
upgrade one (1) existing 50w MV steet light to 100w SV, and install
one (1) additional 70w SV street light on existing utility pole.



Yours truly,

Attachments: DWG.#VMEU-2788

Approved by : John T.Boyle, Jr.
Superintendent of Distribution

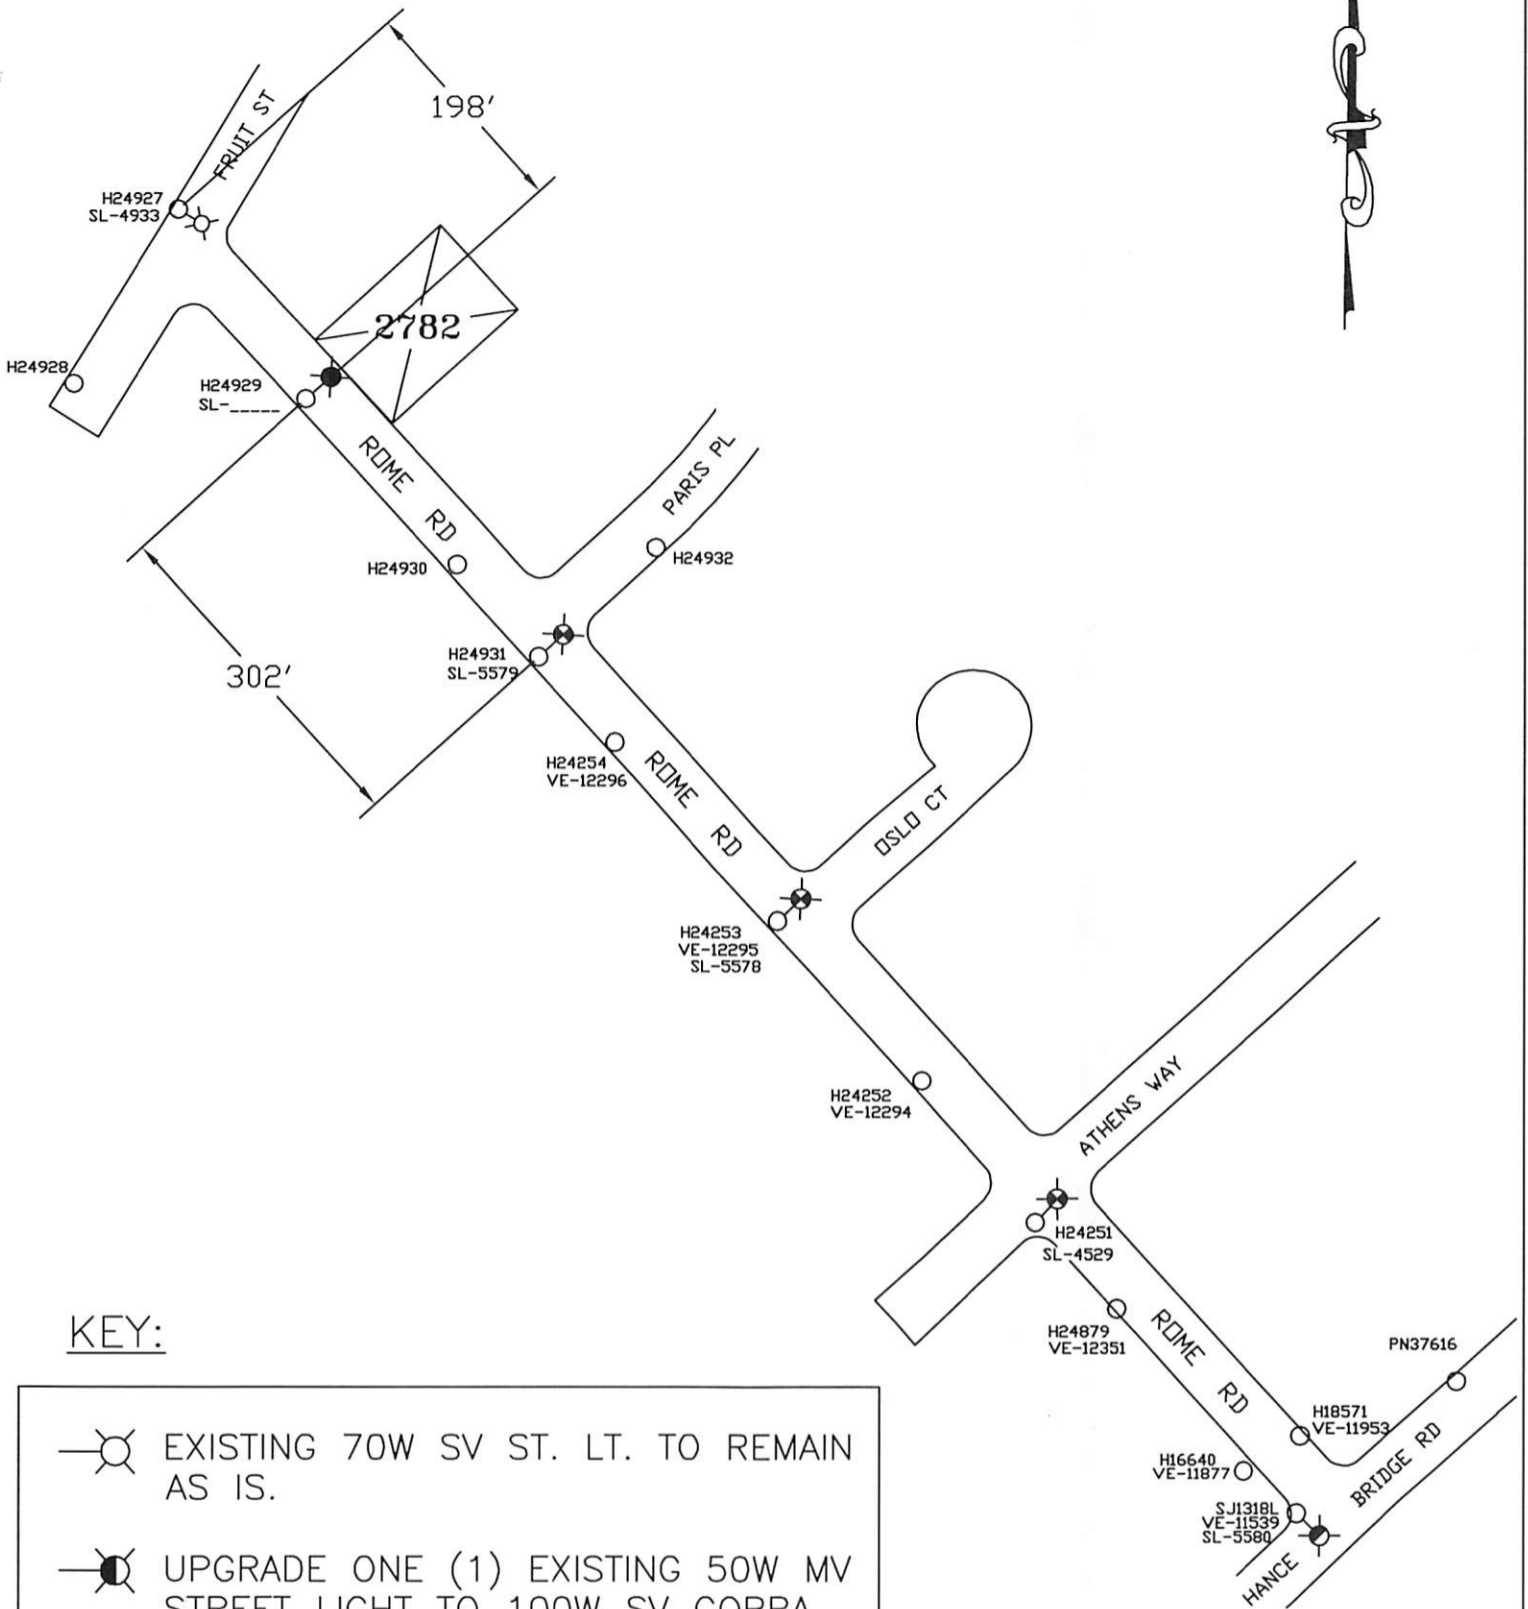

KEY:

- ⊗ EXISTING 70W SV ST. LT. TO REMAIN AS IS.
- UPGRADE ONE (1) EXISTING 50W MV STREET LIGHT TO 100W SV COBRA HD ST. LT.
- ⊗● UPGRADE THREE (3) EXISTING 100W (3,500Lu) MV ST. LTs. TO 70W (5,300Lu) SV COBRA HD. ST. LTs.
- INSTALL ONE (1) ADDITIONAL 70W SV COBRA HD. ST. LT. ON EXISTING UTILITY POLE.

**PROPOSED STREET LIGHT REVISION
AREA OF 2782 ROME RD**

**VINELAND MUNICIPAL ELECTRIC UTILITY
VINELAND, NEW JERSEY**

DRAWN: BL

VAULT # F-3-C

DATE: 8/07/2013

DRAWING # VMEU-2813

SCALE: NTS

CHECKED:



MEMORANDUM

July 30, 2013

TO: DENISE MONACO, ASSISTANT BUSINESS ADMINISTRATOR
FROM: JOSEPH A. ISABELLA, DIRECTOR OF MUNICIPAL UTILITIES
SUBJECT: STREET LIGHT SURVEY

A handwritten signature in black ink, appearing to be "J. Isabella", written over the "FROM:" line of the memorandum.

The area mentioned below has been investigated for the possibility of installing additional street lights or for the possibility of upgrading existing street lights:

Name: Mary Frangomihalos
Address: 2229 E. Sherman Avenue
Vineland, NJ 08361
Telephone: 856-691-9067

The following has been recommended by the Vineland Municipal Electric Utility:

Upgrade three (3) existing 50W MV street lights to 70W SV and install three (3) additional 70W SV street lights on existing utility poles.

This recommendation is illustrated on the Vineland Municipal Electric Utility Drawing No. VMEU-2812 which is attached.

JAI:djb

Attachments

VINELAND MUNICIPAL ELECTRIC UTILITY
VINELAND, NEW JERSEY 08360



STREET LIGHT REQUEST

DATE: July 24, 2013

TO: John T. Boyle, Jr.

RE: Survey at : Area of 2229
E. Sherman Ave

NAME: Mary Frangomihalos

ADDRESS: 2229 E. Sherman Ave.
856-691-9067

The preceeding mentioned location must be checked to conclude the possibility of installing additional lighting. Please respond to this request in the space provided below by _____

Yours truly,

Joseph Isabella
Director

DATE: July 24, 2013

LIGHTING REQUEST IS: APPROVED: X


DISAPPROVED: _____ (if disapproved , state reason for action below)

Proposed: Upgrade three (3) existing 50w MV street lights to 70w SV and install
three (3) additional 70W SV street lights on existing utility poles.

Yours truly,

Attachments: DWG.#VMEU-2788

Approved by : John T.Boyle, Jr.
Superintendent of Distribution

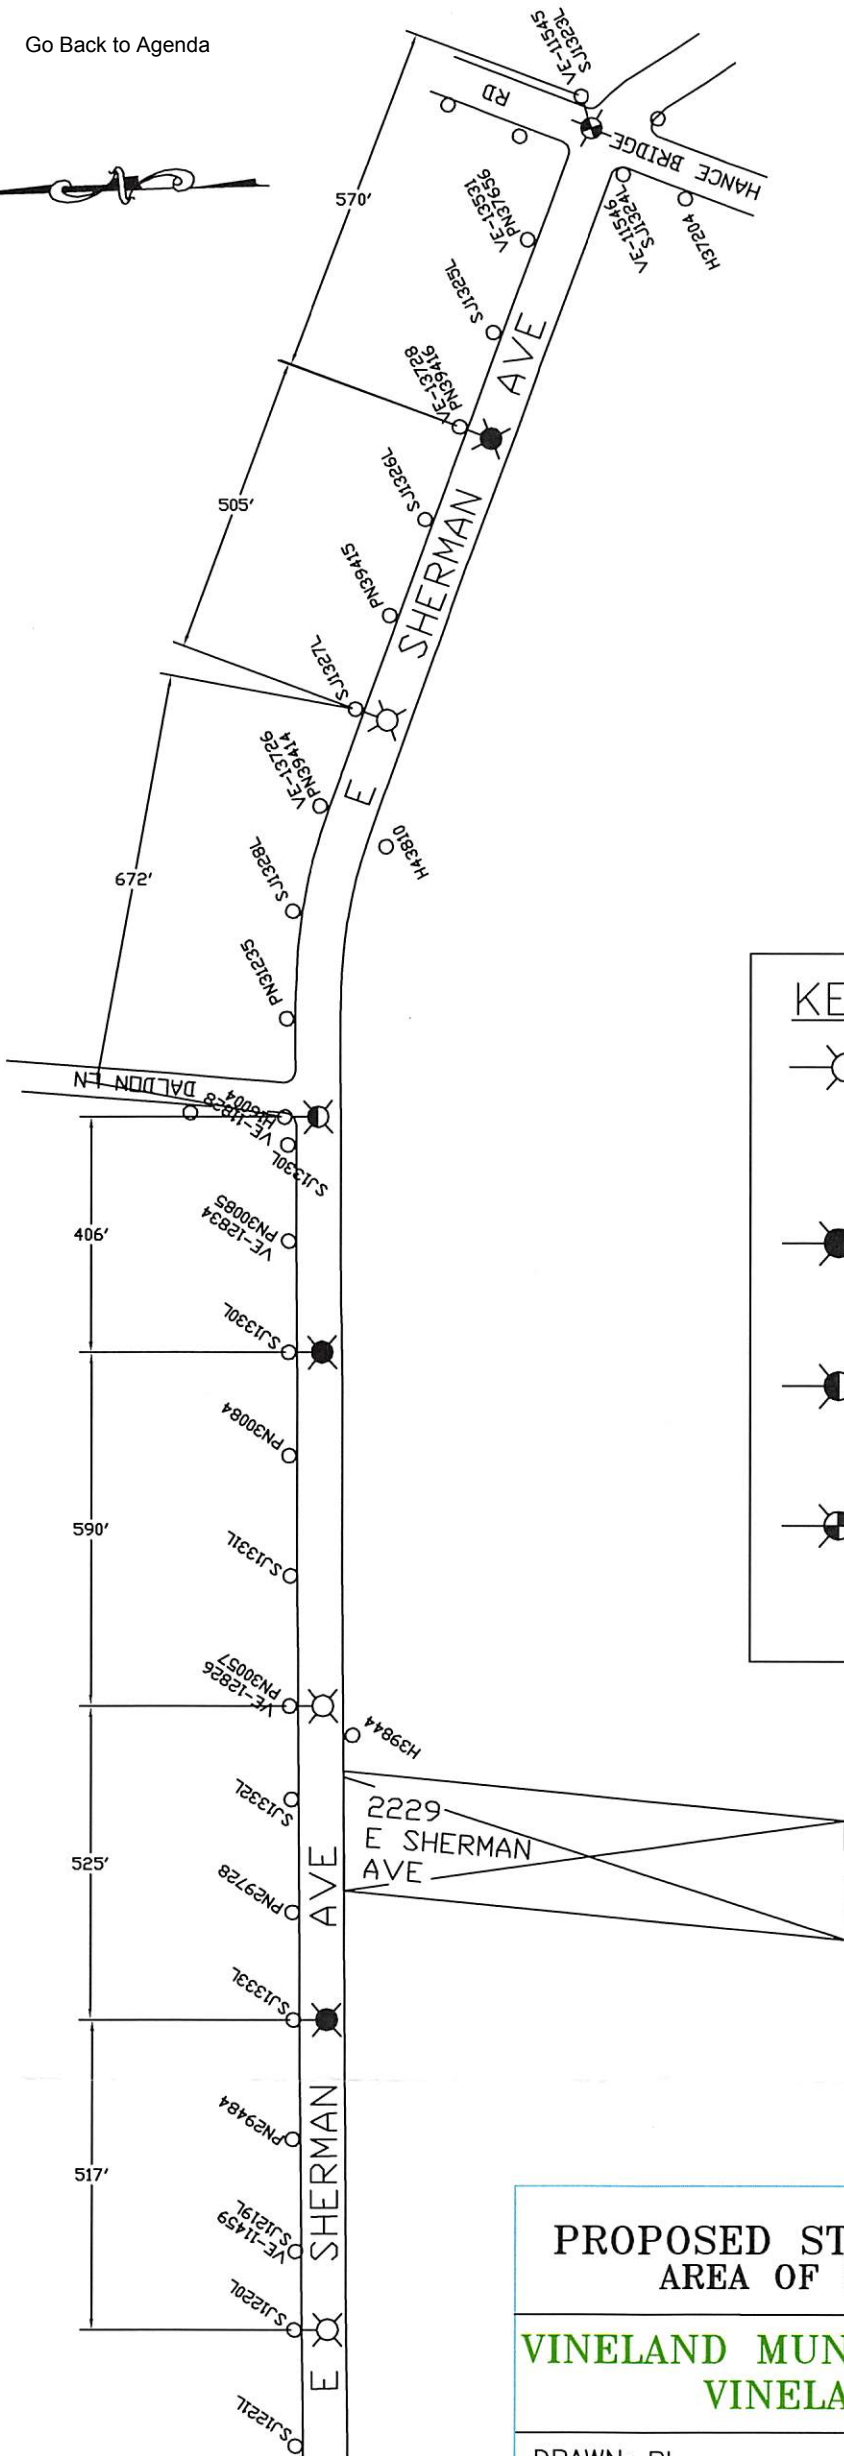

KEY:

- ⊗ UPGRADE THREE (3) EXISTING 50W MV ST. LTs. TO 70W SV COBRA HD. ST. LTs.
- INSTALL THREE (3) ADDITIONAL 70W SV COBRA HD. ST. LTs.
- ⊙ EXISTING 100W SV STREET LIGHT (1) TO REMAIN AS IS.
- ⊕ EXISTING 150W SV STREET LIGHT (1) TO REMAIN AS IS.

PROPOSED STREET LIGHT REVISION AREA OF 2229 E SHERMAN AVE	
VINELAND MUNICIPAL ELECTRIC UTILITY VINELAND, NEW JERSEY	
DRAWN: BL	VAULT # F-3-C
DATE: 7/24/2013	DRAWING # VMEU-2812
SCALE: NTS	CHECKED: <i>J.B.</i>