

CITY OF VINELAND

June 19, 2018

REPORT TO: THE MAYOR AND COUNCIL


**RE: Street Lighting Recommendations
June 2018**

Dear Mayor and Members of Council:

Submitted to you herewith is a request for street lighting improvements which is ready for your approval. A copy of the recommendation of the City of Vineland Electric Utility with respect to the request, along with a copy of the drawing identifying the area in question, is attached for your review.

Should you have any questions pertaining to this matter, please do not hesitate to contact this office.

Respectfully submitted,

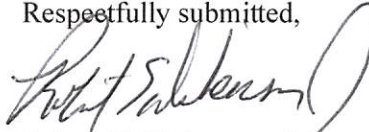


Robert E. Dickenson, Jr.
Business Administrator

/rl
Encls.

cc: John Lillie
Susan Baldosaro

Approved:

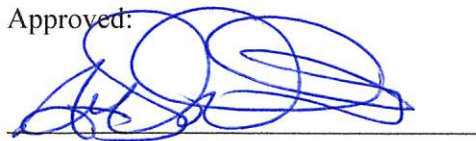

Mayor

5/30/2018

Date

CITY OF VINELAND

STREET LIGHTING RECOMMENDATIONS

JUNE 2018

REQUEST

RECOMMENDATIONS

1. Area of Mill Road
*(between Weymouth Rd and
Gallagher Drive)*
Drawing No. VMEU-2860

Upgrade eight (8) existing street lights to 74W LED.
Install seven (7) additional 74W LED, and one (1) 108W
LED street lights onto existing utility poles.

VINELAND MUNICIPAL ELECTRIC UTILITY
VINELAND, NEW JERSEY 08360



STREET LIGHT REQUEST

DATE: May 25, 2018

TO: Bob Dickenson
Business Administrator

PROPOSED BY:

RE: Survey at : Area of Mill Rd. between
Wyemouth Rd. and Gallagher Dr.

NAME: John T. Boyle

ADDRESS: VMU

The preceding-mentioned location has been surveyed by VMU to ensure proper street lighting in conformance with standard City practice. As a result, we propose the following enhancement(s):


PROPOSED: Upgrade eight (8) existing street lights to 74W LED. Install seven (7) additional 74W LED, and one (1) 108W LED street lights on to existing utility poles.

Yours truly,

Approved by :

John T. Boyle, Jr.
Assistant General Manager
Vineland Municipal Utilities

Attachments: DWG.#VMEU-2860

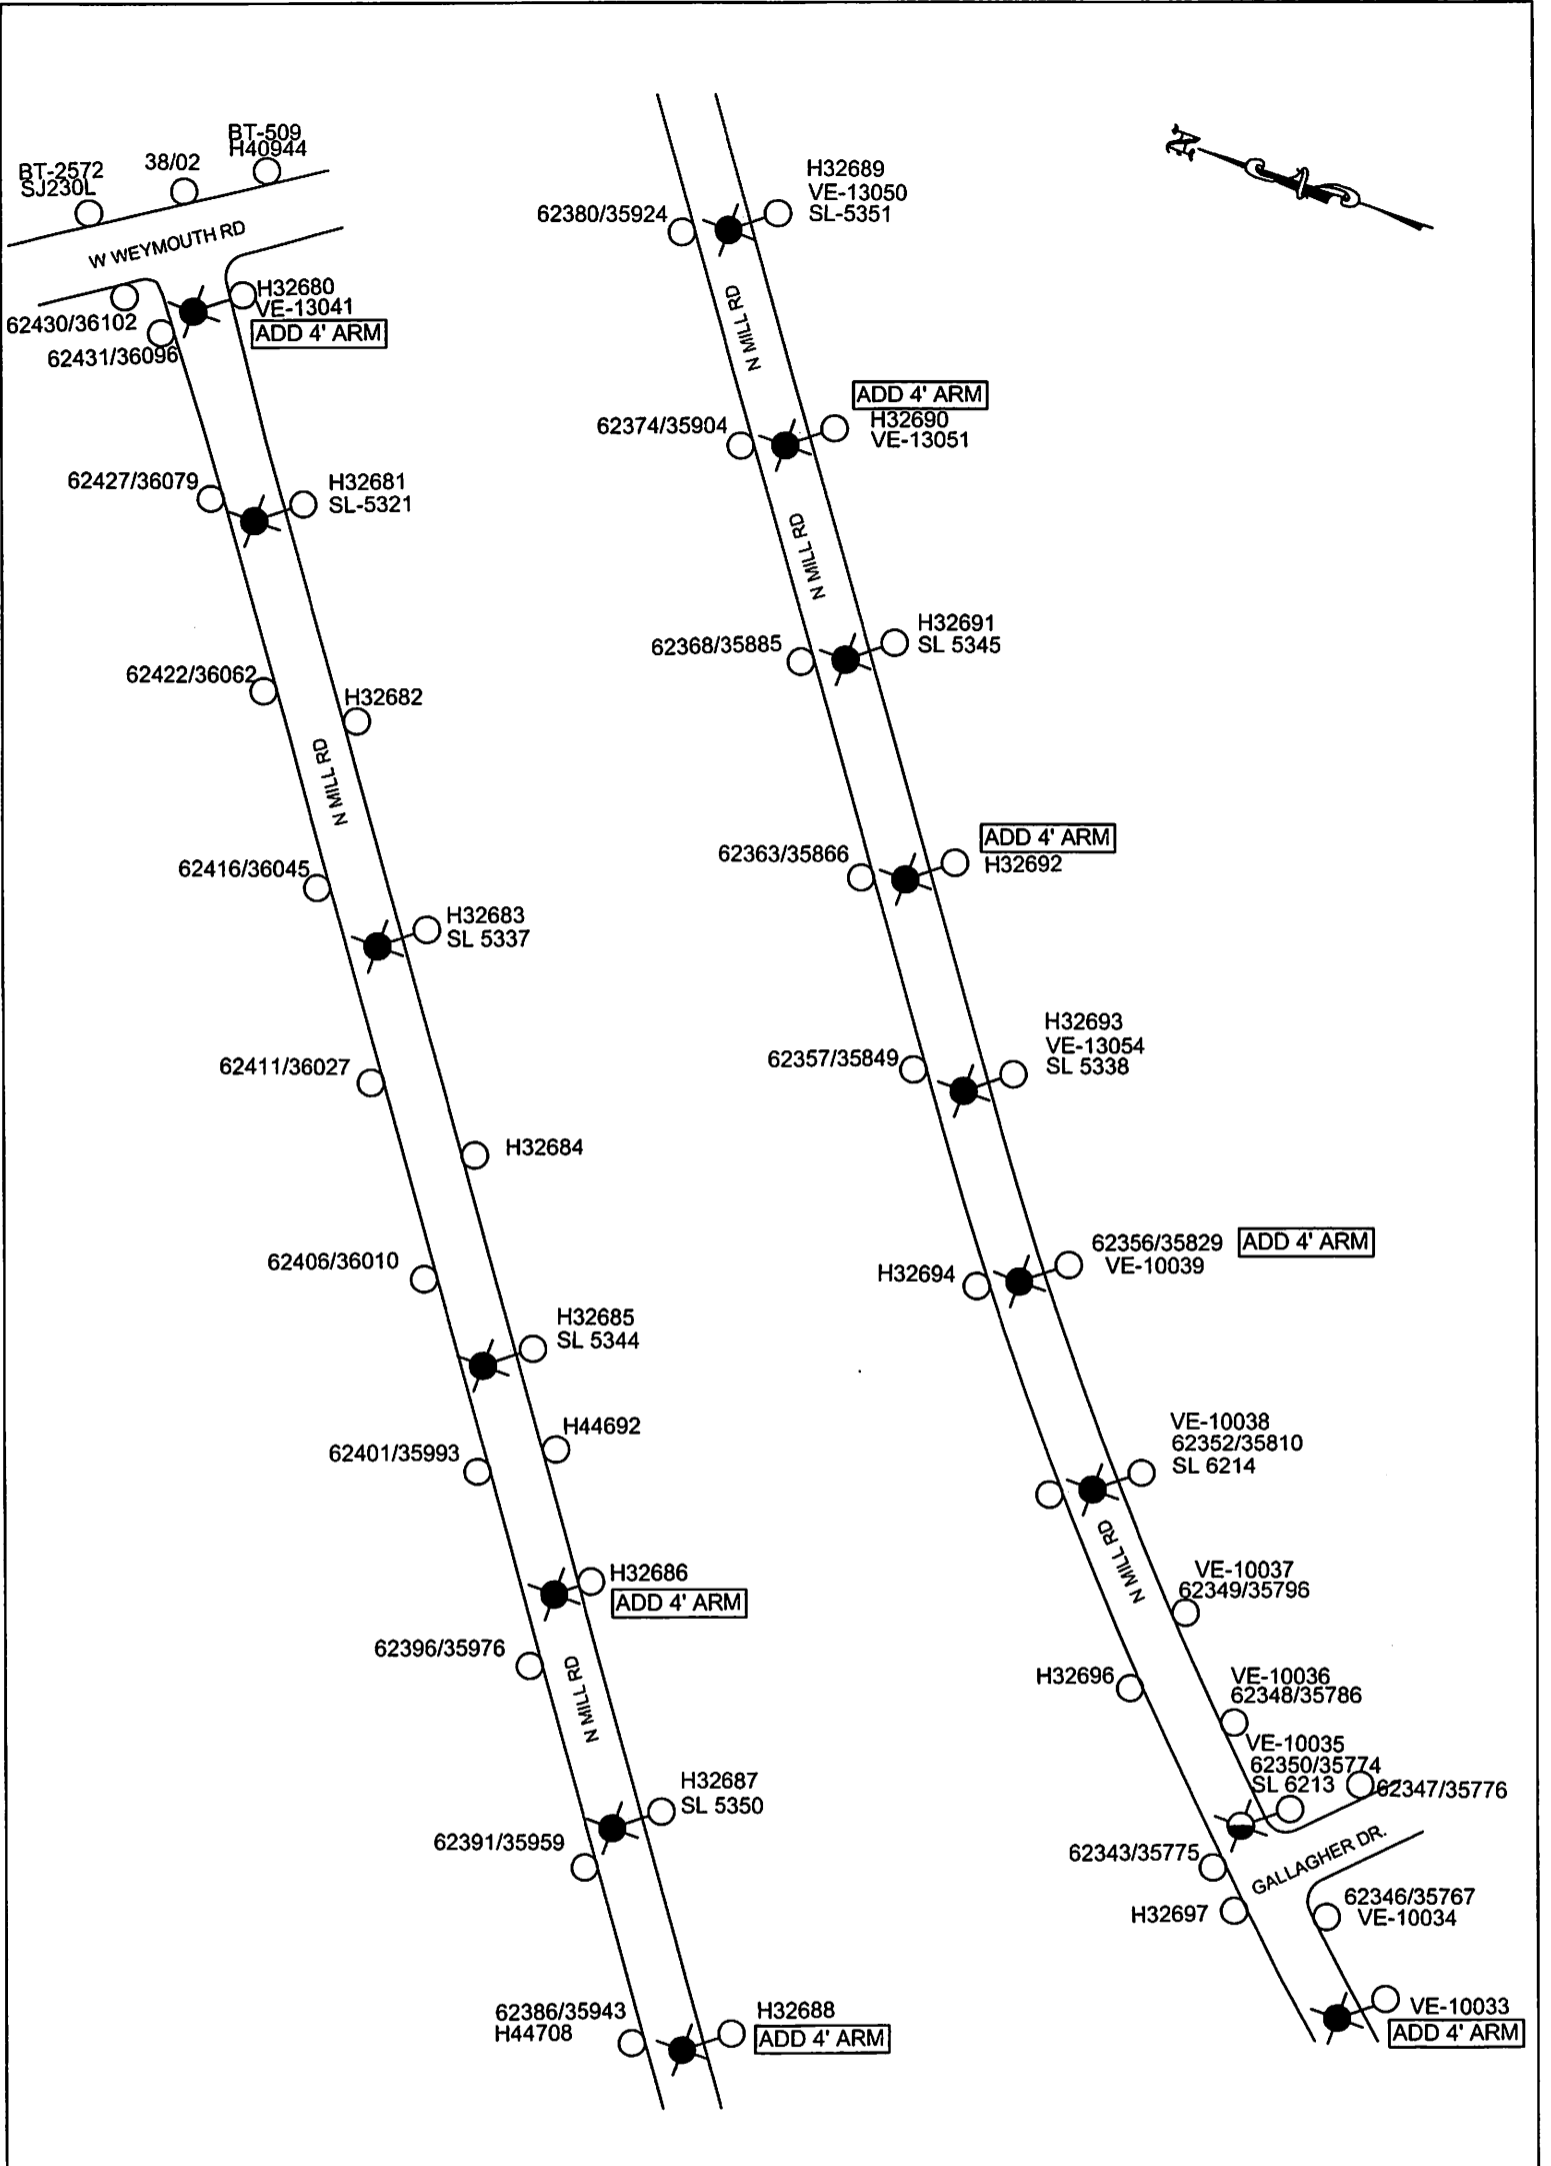

KEY:

	EXISTING SL REMAIN AS IS
	INSTALL/REPLACE W/ (15) 72W LED
	INSTALL/REPLACE W/ (1) 108W LED

PROPOSED STREET LIGHT REVISION	
AREA OF MILL RD. BETWEEN WEYMOUTH RD. AND GALLAGHER DR.	
VINELAND MUNICIPAL ELECTRIC UTILITY	
VINELAND, NEW JERSEY	
DRAWN: EHS	VAULT # F-3-C
DATE: 5/25/2018	DRAWING # VMEU-2860
SCALE: NTS	CHECKED: