

# CITY OF VINELAND

July 10, 2018

REPORT TO: THE MAYOR AND COUNCIL


**RE: Street Lighting Recommendations  
July 2018**

Dear Mayor and Members of Council:

Submitted to you herewith is a request for street lighting improvements which is ready for your approval. A copy of the recommendation of the City of Vineland Electric Utility with respect to the request, along with a copy of the drawing identifying the area in question, is attached for your review.

Should you have any questions pertaining to this matter, please do not hesitate to contact this office.

Respectfully submitted,

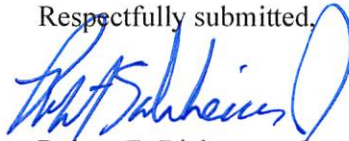

Robert E. Dickenson, Jr.  
Business Administrator

/rl

Encls.

cc: John Lillie  
Susan Baldosaro

Approved:



Mayor

7/31/2018

Date

# CITY OF VINELAND

## STREET LIGHTING RECOMMENDATIONS

JULY 2018

### REQUEST

### RECOMMENDATIONS

1. Area of Kings Road  
(*between Holmes Ave and  
Queens Rd*)  
Drawing No. VMEU-2861

Install four (4) 54W LED street lights and relocate two (2) street lights onto existing utility poles.

VINELAND MUNICIPAL ELECTRIC UTILITY  
VINELAND, NEW JERSEY 08360



STREET LIGHT REQUEST



DATE: June 25, 2018

TO: Bob Dickenson  
Business Administrator

PROPOSED BY:

RE: Survey at : Area of Kings Rd. between  
Holmes Ave. and Queens Rd.

NAME: John T. Boyle

ADDRESS: VMU

---

---

The preceding-mentioned location has been surveyed by VMU to ensure proper street lighting in conformance with standard City practice. As a result, we propose the following enhancement(s):

**PROPOSED:** Installing four (4) 54W LED street lights and relocating two (2) street lights onto existing utility poles.

---

---

---

---


---

Yours truly,

Approved by :

John T. Boyle, Jr.  
Assistant General Manager  
Vineland Municipal Utilities

Attachments: DWG.#VMEU-2861

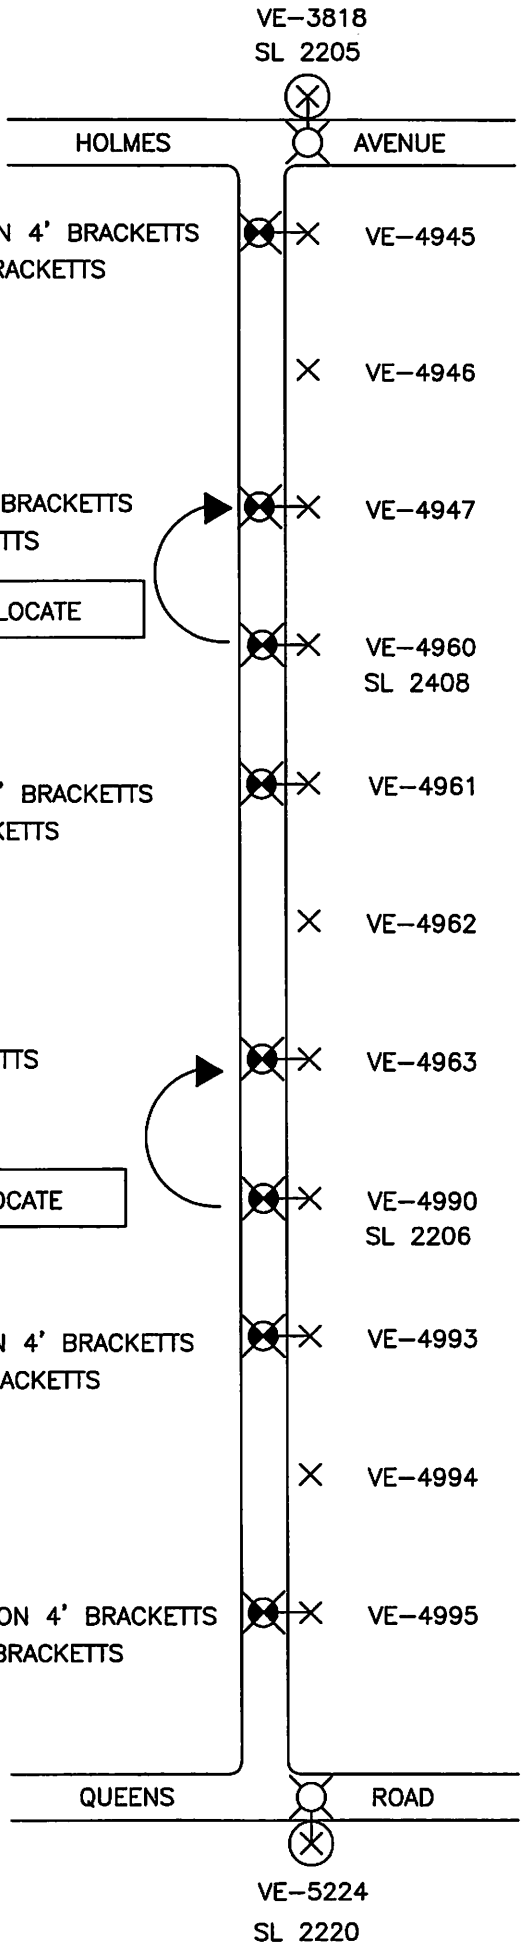

**KEY:**

⊗	EXISTING SL REMAIN AS IS
⊗	INSTALL/REPLACE W/ (4) 54W LED

<b>PROPOSED STREET LIGHT REVISION</b>	
AREA OF KINGS RD. BETWEEN HOLMES AVE AND QUEENS RD.	
<b>VINELAND MUNICIPAL ELECTRIC UTILITY</b>	
<b>VINELAND, NEW JERSEY</b>	
DRAWN: NP	VAULT # F-3-C
DATE: 6/25/2018	DRAWING # VMEU-2861
SCALE: NTS	CHECKED: <i>ATM</i>