

CITY OF VINELAND

December 4, 2018

REPORT TO: THE MAYOR AND COUNCIL


**RE: Street Lighting Recommendations
December 2018**

Dear Mayor and Members of Council:

Submitted to you herewith is a request for street lighting improvements which is ready for your approval. A Copy of the recommendation of the City of Vineland Electric Utility with respect to this request, along with a copy of the drawing identifying the area in question, is attached for your review.

Should you have any questions pertaining to this matter, please do not hesitate to contact this office.

Respectfully submitted,

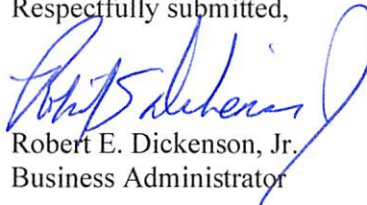

Robert E. Dickenson, Jr.
Business Administrator

/rl

Encls.

cc: John Lillie
Susan Baldosaro

Approved:



Mayor

11/29/2018
Date

CITY OF VINELAND

STREET LIGHTING RECOMMENDATIONS

DECEMBER 2018

REQUEST

RECOMMENDATIONS

- | | |
|---|--|
| 1. Area of Panther Road
<i>(between Juniper St & Mays Landing Rd)</i>
Drawing No. VMEU-2863 | Upgrade four (4) existing street lights to 74W LED (relocating two), and one (1) to 108W LED. Install four (4) additional 74W LED street lights onto existing utility poles. |
|---|--|

VINELAND MUNICIPAL ELECTRIC UTILITY
VINELAND, NEW JERSEY 08360



STREET LIGHT REQUEST

DATE: November 26, 2018

TO: Bob Dickenson
Business Administrator

PROPOSED BY:

RE: Survey at : Area of Panther Rd between NAME: John T. Boyle
Juniper St and Mays Landing Rd

ADDRESS: VMU

The preceding-mentioned location has been surveyed by VMU to ensure proper street lighting in conformance with standard City practice. As a result, we propose the following enhancement(s):



PROPOSED: Upgrade four (4) existing street lights to 74W LED (relocating two), and one (1) to 108W LED. Install four (4) additional 74W LED street lights onto existing utility poles.

Yours truly,

Approved by :

John T. Boyle, Jr.
Assistant General Manager
Vineland Municipal Utilities

Attachments: DWG.#VMEU-2863

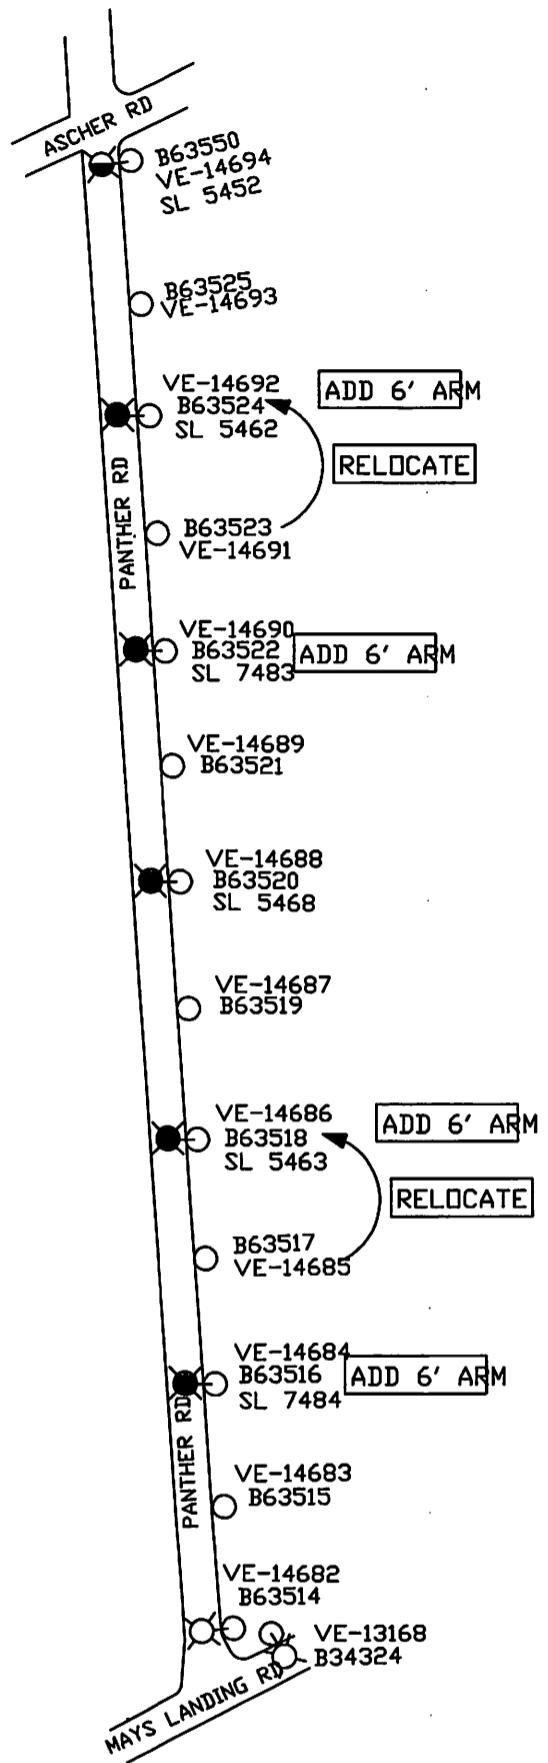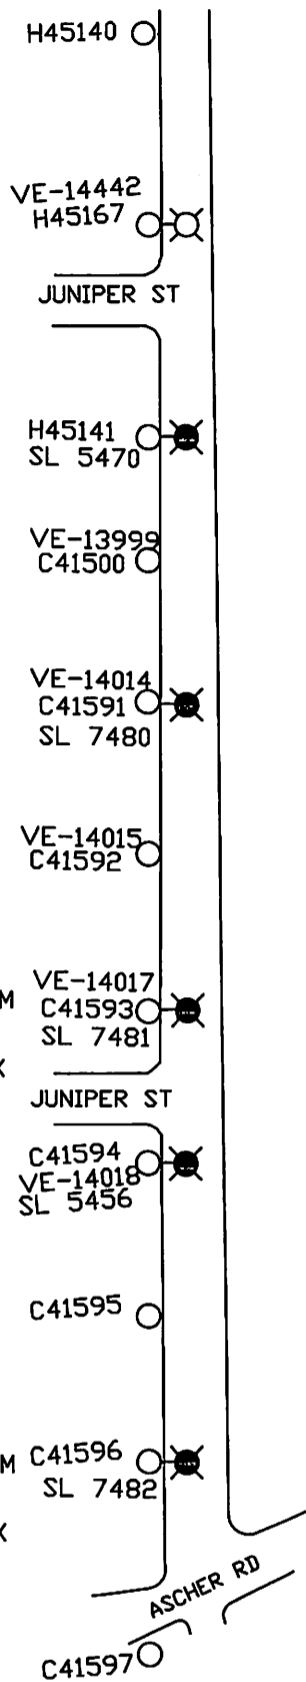

KEY:	
	EXISTING ST LT
	INSTALL/REPLACE WITH 74W LED (10)
	INSTALL/REPLACE WITH 108W LED (1)

PROPOSED STREET LIGHT REVISION AREA OF PANTHER RD BETWEEN JUNIPER ST AND MAYS LANDING RD	
VINELAND MUNICIPAL ELECTRIC UTILITY VINELAND, NEW JERSEY	
DRAWN: EHS	VAULT # F-3-C
DATE: 11/26/2018	DRAWING # VMEU-2863
SCALE: NTS	CHECKED: