

CITY OF VINELAND

May 5, 2020

REPORT TO: THE MAYOR AND COUNCIL

**RE: Street Lighting Recommendation
May 2020**

Dear Mayor and Members of Council:

Submitted to you herewith is a request for installation of street lighting, which is ready for your approval. Copy of the recommendations from the Vineland Municipal Electric Utility with respect to the request, along with a copy of the drawing identifying the areas in question, are attached for your review

Should you have any questions pertaining to this matter, please do not hesitate to contact this office.

Respectfully submitted,




Robert E. Dickenson, Jr.
Business Administrator

/rl

Encls.

cc: John Lillie
Susan Baldosaro

Approved:



Mayor

4/23/2020

Date

CITY OF VINELAND

STREET LIGHTING RECOMMENDATIONS

MAY 2020

REQUEST

1. Area of Delsea Drive
(between Sherman Ave and City Limit)
Drawing No. VMEU-2870

RECOMMENDATIONS


Install twenty four (24) 165W LED and five (5) 205W LED on existing utility poles. Replace fifteen (15) 150W HPSV with 165W LED and replace nineteen (19) with 205W LED.

VINELAND MUNICIPAL ELECTRIC UTILITY
VINELAND, NEW JERSEY 08360



STREET LIGHT REQUEST

DATE: April 16, 2020

TO: Bob Dickenson 
Business Administrator

PROPOSED BY:

RE: Survey at : Area of Delsea Dr
btwn Sherman Ave and City Limit


NAME: John T. Boyle

ADDRESS: VMU

The preceding-mentioned location has been surveyed by VMU to ensure proper street lighting in conformance with standard City practice. As a result, we propose the following enhancement(s):

PROPOSED: Install twenty four (24) 165W LED and five (5) 205W LED on existing utility poles. Replace fifteen (15) 150W HPSV with 165W LED and replace nineteen (19) with 205W LED.


Yours truly,

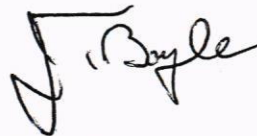

Approved by :



John T. Boyle, Jr.
Assistant General Manager
Vineland Municipal Utilities

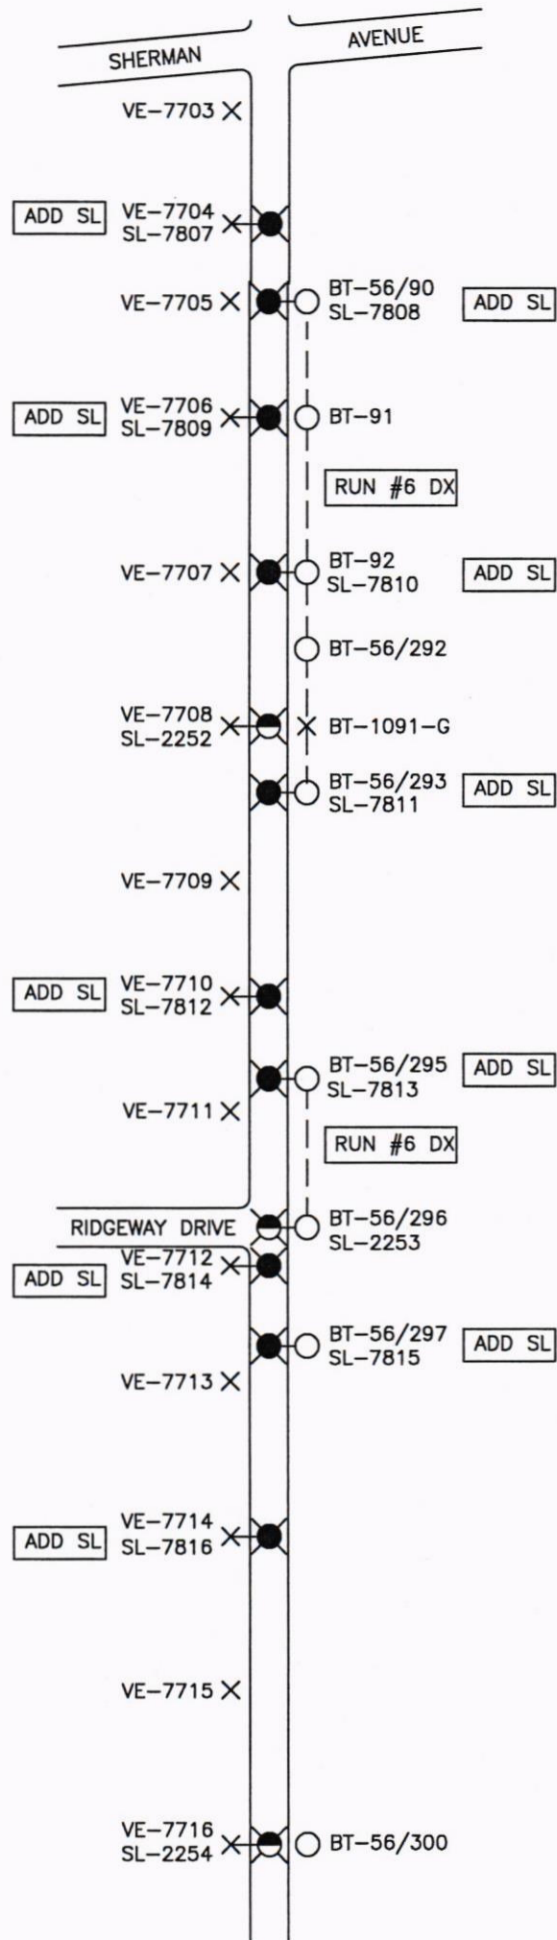
Attachments: DWG.#VMEU-2870




SHEET 1 OF 5

KEY:

-  INSTALL/UPGRADE 165W LED COBRAHEAD ON NEW 12' BRACKET HIGH RISE (10)
-  UPGRADE TO 165W LED COBRAHEAD (3)

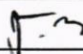PROPOSED STREET LIGHT REVISION AREA OF DELSEA DR BETWEEN SHERMAN AVE AND CITY LIMITS	
VINELAND MUNICIPAL ELECTRIC UTILITY VINELAND, NEW JERSEY	
DRAWN: SAGAR	VAULT # F-3-C
DATE: 4/8/2020	DRAWING # VMEU-2870
JN: 20-100-C	CHECKED: 

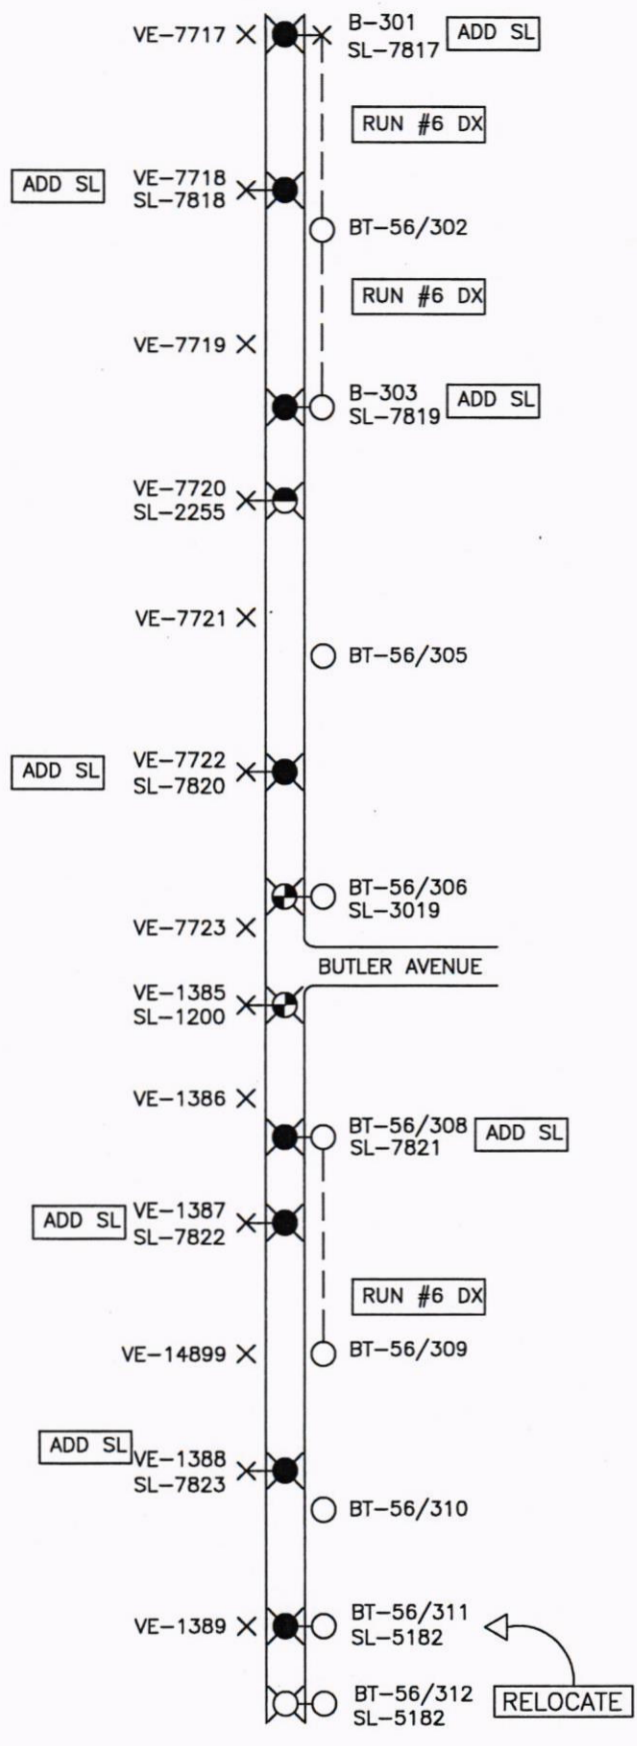


SHEET 2 OF 5

KEY:

	INSTALL/UPGRADE 165W LED COBRAHEAD ON NEW 12' BRACKET HIGH RISE (8)
	UPGRADE TO 165W LED COBRAHEAD (1)
	INSTALL 205W LED COBRA HEAD ON NEW 12' BRACKET HIGH RISE (2)

PROPOSED STREET LIGHT REVISION AREA OF DELSEA DR BETWEEN SHERMAN AVE AND CITY LIMITS	
VINELAND MUNICIPAL ELECTRIC UTILITY VINELAND, NEW JERSEY	
DRAWN: SAGAR	VAULT # F-3-C
DATE: 4/8/2020	DRAWING # VMEU-2870
JN: 20-100-C	CHECKED:

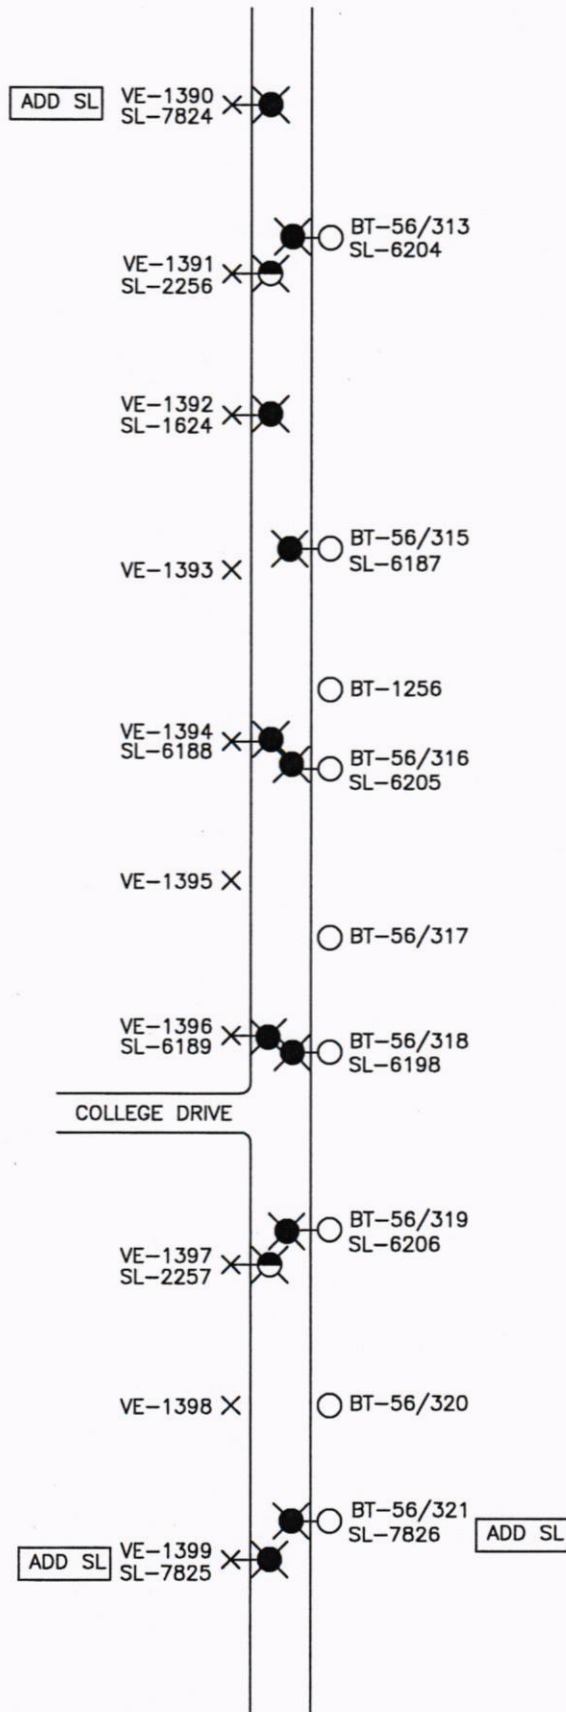

SHEET 3 OF 5

PROPOSED STREET LIGHT REVISION
AREA OF DELSEA DR BETWEEN SHERMAN AVE AND CITY LIMITS

VINELAND MUNICIPAL ELECTRIC UTILITY
VINELAND, NEW JERSEY

DRAWN: SAGAR

VAULT # F-3-C


DATE: 4/8/2020


DRAWING # VMEU-2870


JN: 20-100-C

CHECKED: *Jim*



KEY:


 INSTALL/UPGRADE 165W LED COBRAHEAD ON NEW 12' BRACKET HIGH RISE (11)

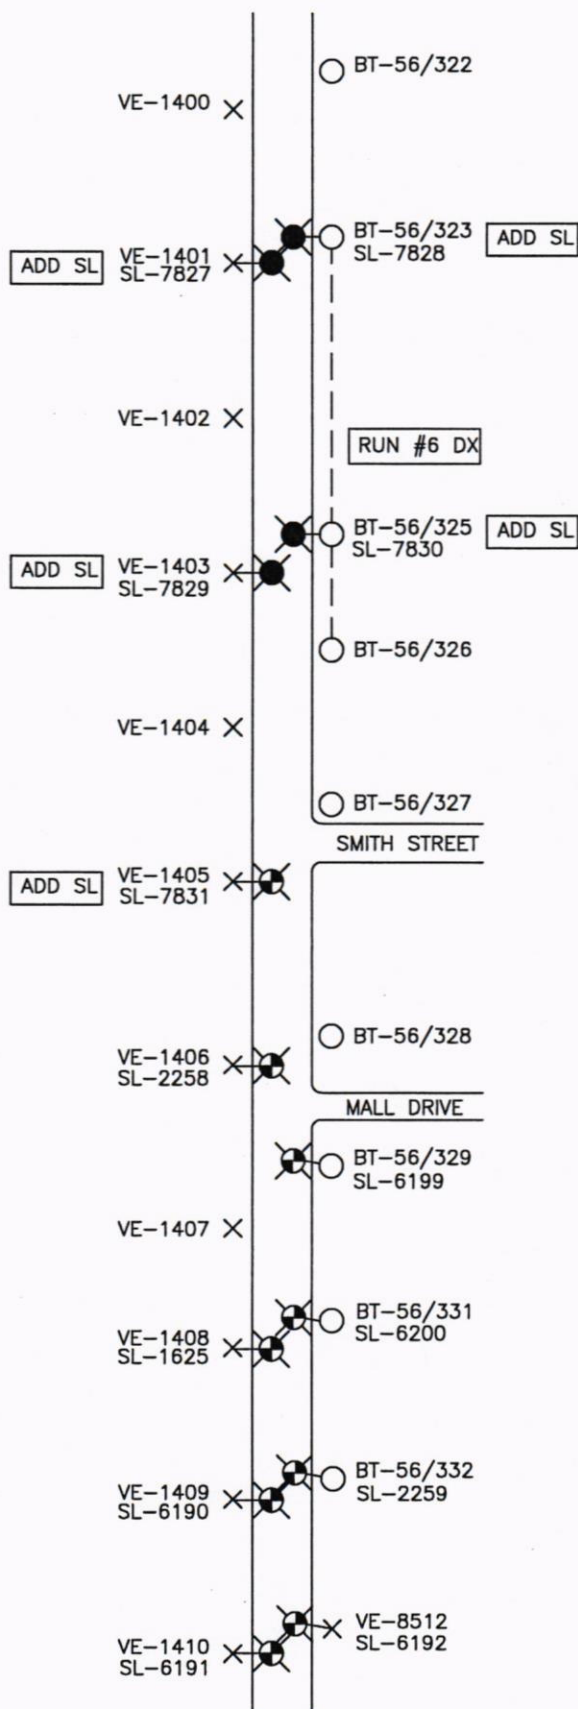
 UPGRADE TO 165W LED COBRAHEAD (2)



SHEET 4 OF 5

KEY:
 INSTALL 165W LED COBRAHEAD ON NEW 12' BRACKET HIGH RISE (4)
 INSTALL/UPGRADE 205W LED COBRA HEAD ON NEW 12' BRACKET HIGH RISE (9)

PROPOSED STREET LIGHT REVISION AREA OF DELSEA DR BETWEEN SHERMAN AVE AND CITY LIMITS	
VINELAND MUNICIPAL ELECTRIC UTILITY VINELAND, NEW JERSEY	
DRAWN: SAGAR	VAULT # F-3-C
DATE: 4/8/2020	DRAWING # VMEU-2870
JN: 20-100-C	CHECKED: 

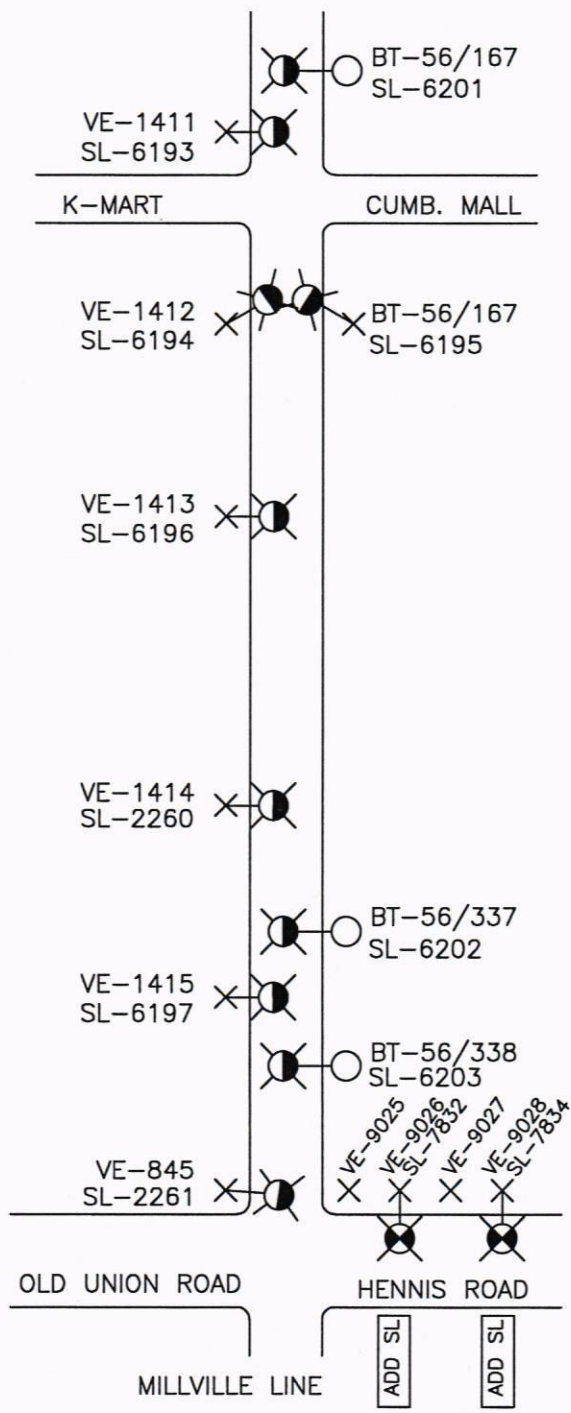

SHEET 5 OF 5

KEY:
 UPGRADE TO 205W LED COBRA HEAD
 INSTALL 205W LED COBRA HEAD & NEW LT POLE W/ NEW 8' ARMS

PROPOSED STREET LIGHT REVISION AREA OF DELSEA DR BETWEEN SHERMAN AVE AND CITY LIMITS	
VINELAND MUNICIPAL ELECTRIC UTILITY VINELAND, NEW JERSEY	
DRAWN: SAGAR	VAULT # F-3-C
DATE: 4/8/2020	DRAWING # VMEU-2870
JN: 20-100-C	CHECKED: